


LEGENDA

- Corp de cladire existent propus pentru mansardare
- Limita parcela
- Limite proprietati
- Acces principal

mun. Tirgu Mures
 str. Plutelor nr.1
 C.F.5661,3374/a/Tg.Mures
 Nr. top. 2447/2,2448
 Supr.totala teren:27 900 mp

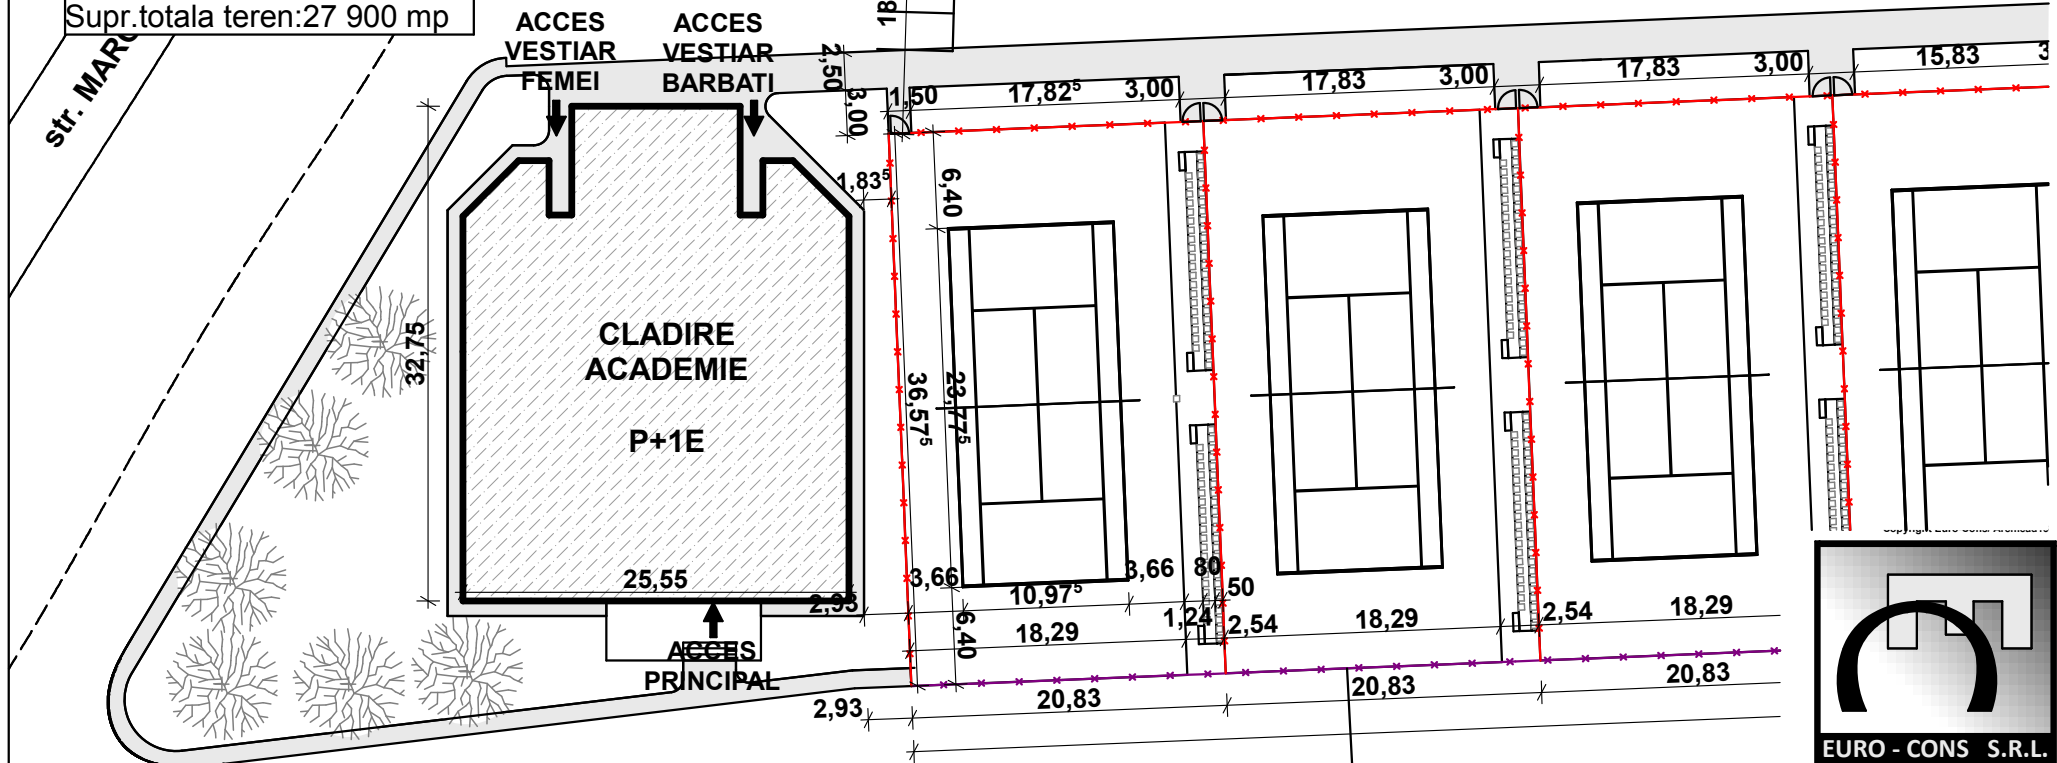

PARCARE

| | | | | |
|---------------------------|------------------|------------|-------------------------------|--|
| VERIFICATOR | ing. MOLDOVAN I. | | | |
| EXPERT | ing. MOLDOVAN I. | | | |
| VERIFICATORI | NUME | SEMNTURA | CERINTA | REFERAT EXPERTIZA NR. DATA |
| S.C. EURO-CONS SRL | | | BENEFICIAR | |
| J 26 - 2172 '91 | | | MUNICIPIUL TIRGU MURES | |
| SPECIFICATIE | NUME | SEMNTATURA | SCARA: | MANSARDARE SI MODIFICARE CLADIRE "ACADEMIA DE SPORT" |
| SEF PROIECT | ing. KELEMEN F. | | 1:500 | |
| PROIECTAT | arh. ISZLAI T. | | DATA: | str. Plutelor nr.1 mun. Tirgu Mures |
| | ing. KELEMEN F. | | 2013 oct. | PLAN DE SITUATIE |
| | | | | PROIECT NR.: 19 |
| | | | | FAZA: S.F. |
| | | | | PLANSA NR.: A1 |

