



Sc. 1:20000

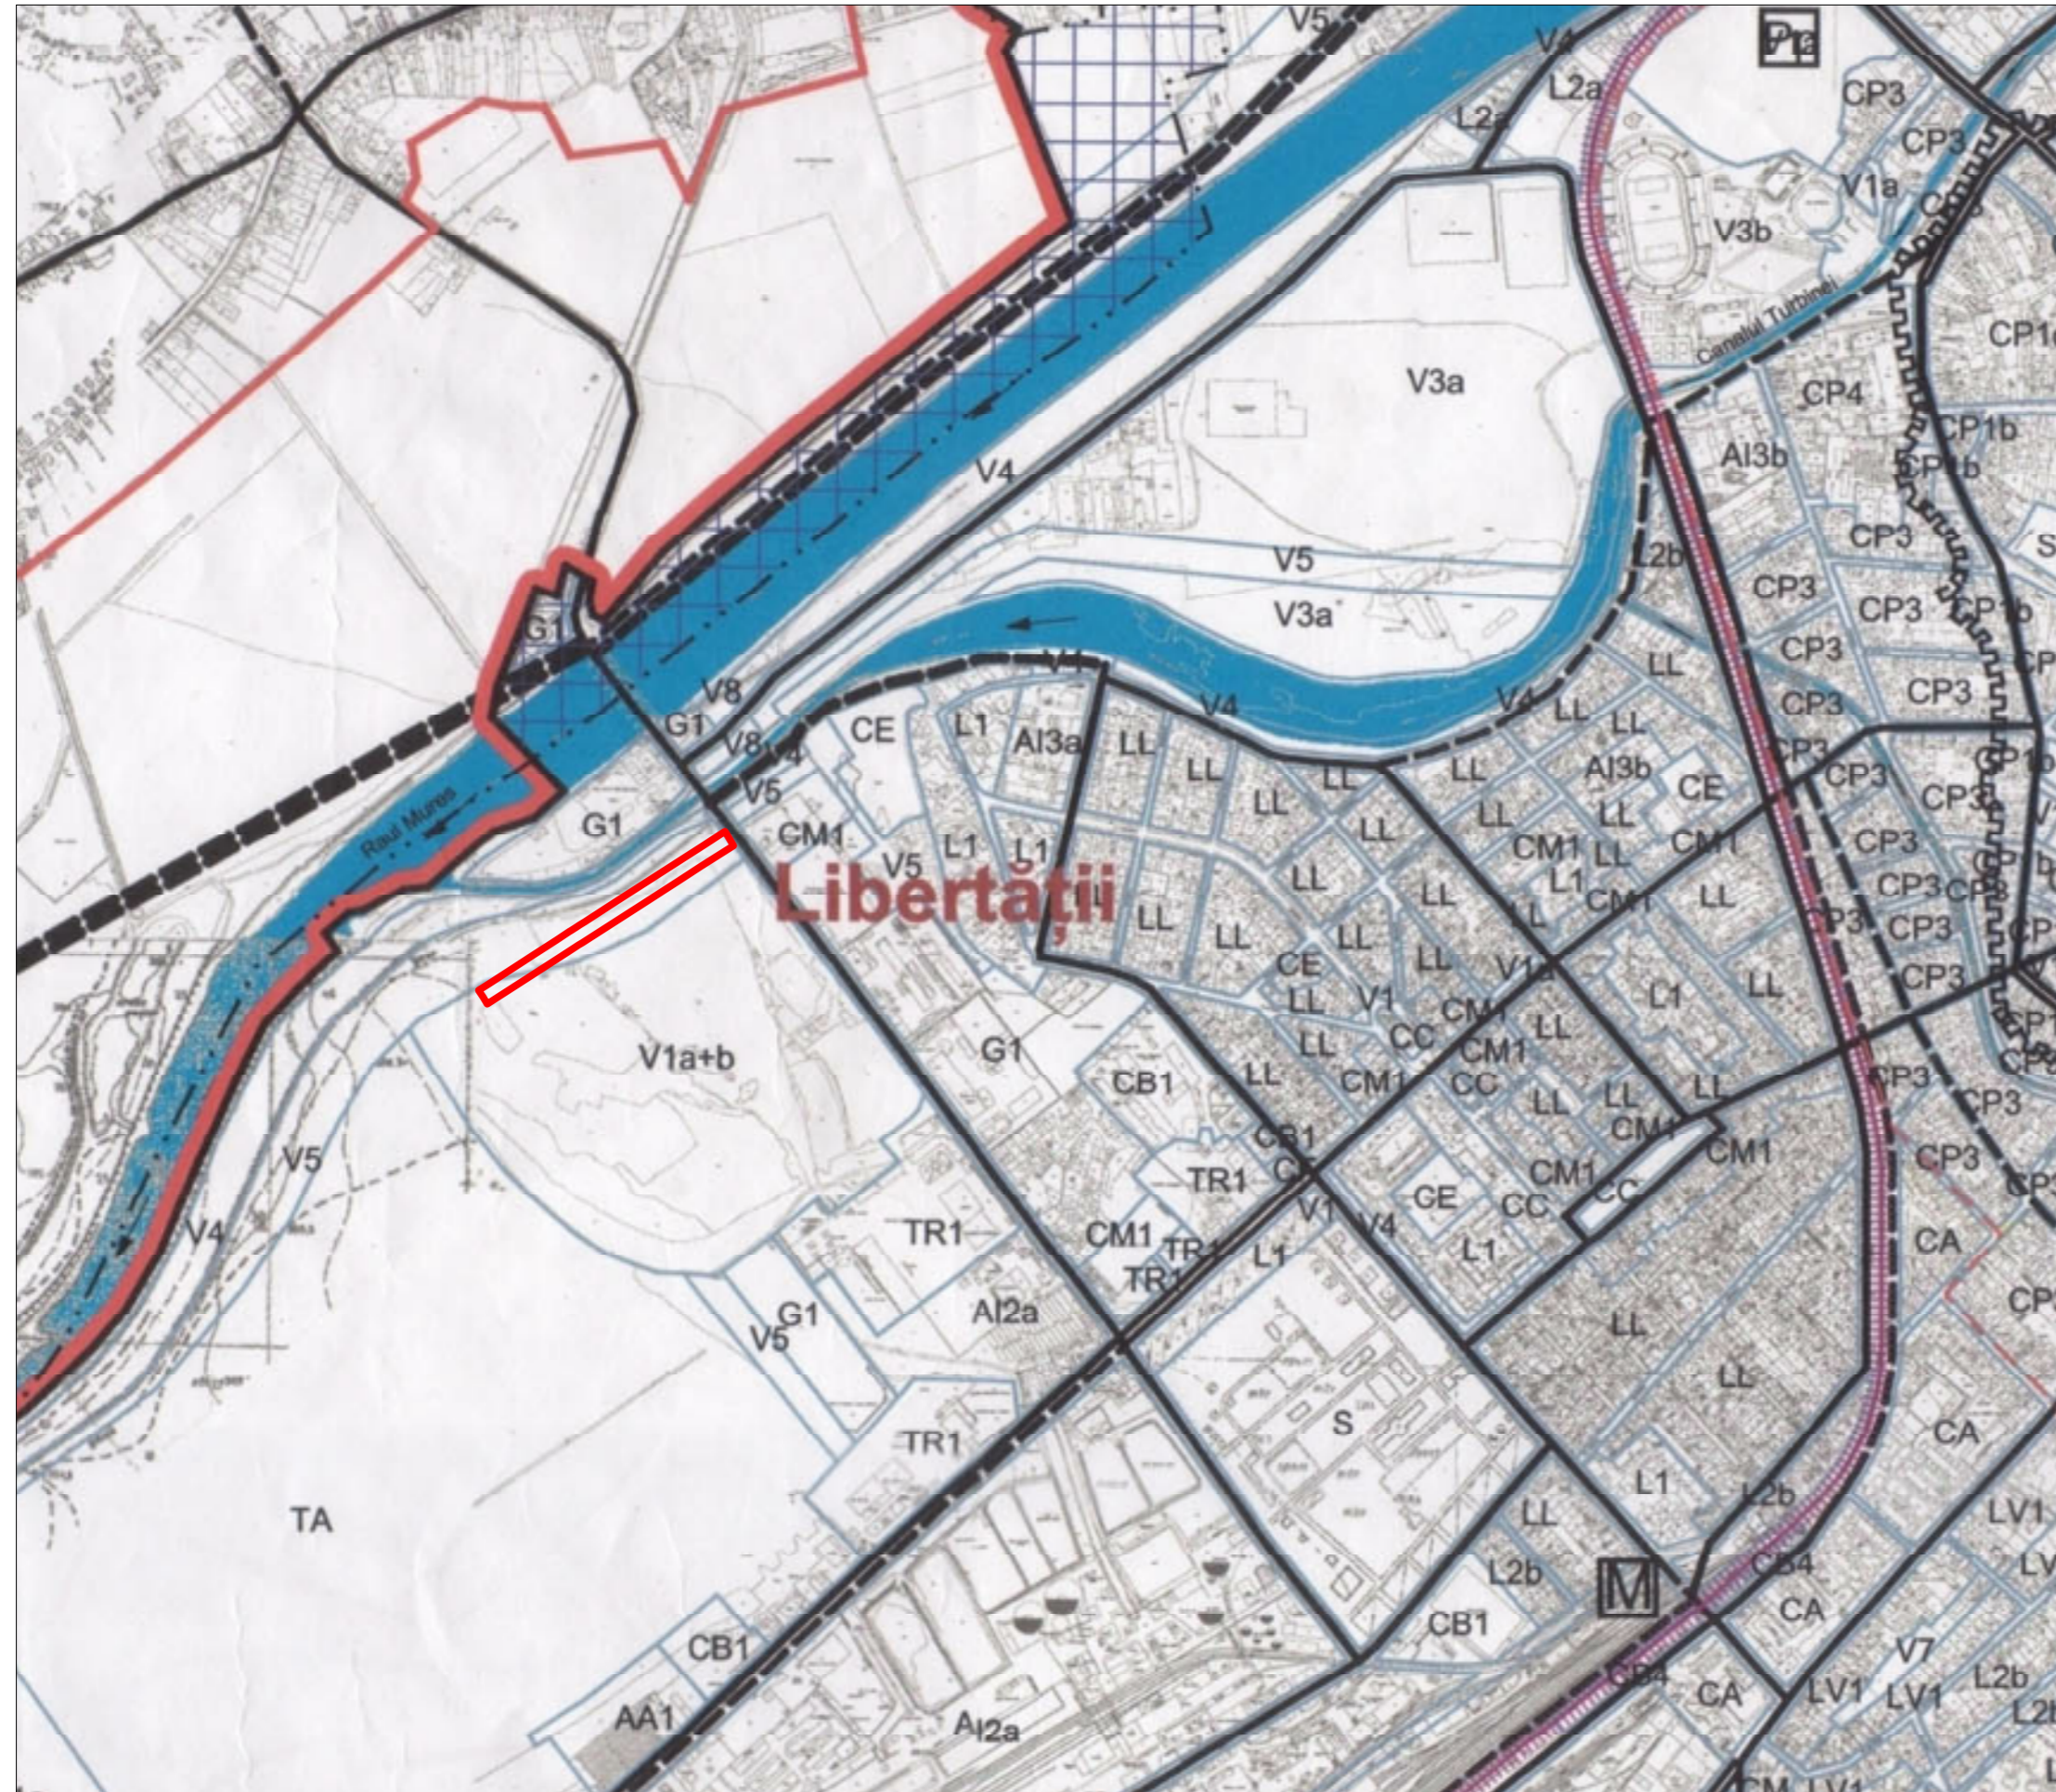


# PUZ - CONSTRUIRE CORPURI NOI DE LABORATOARE, GARAJE SI MODERNIZARE STATIE TRATARE APA LOC. TG MURES - JUD. MURES

Sc. 1:2000

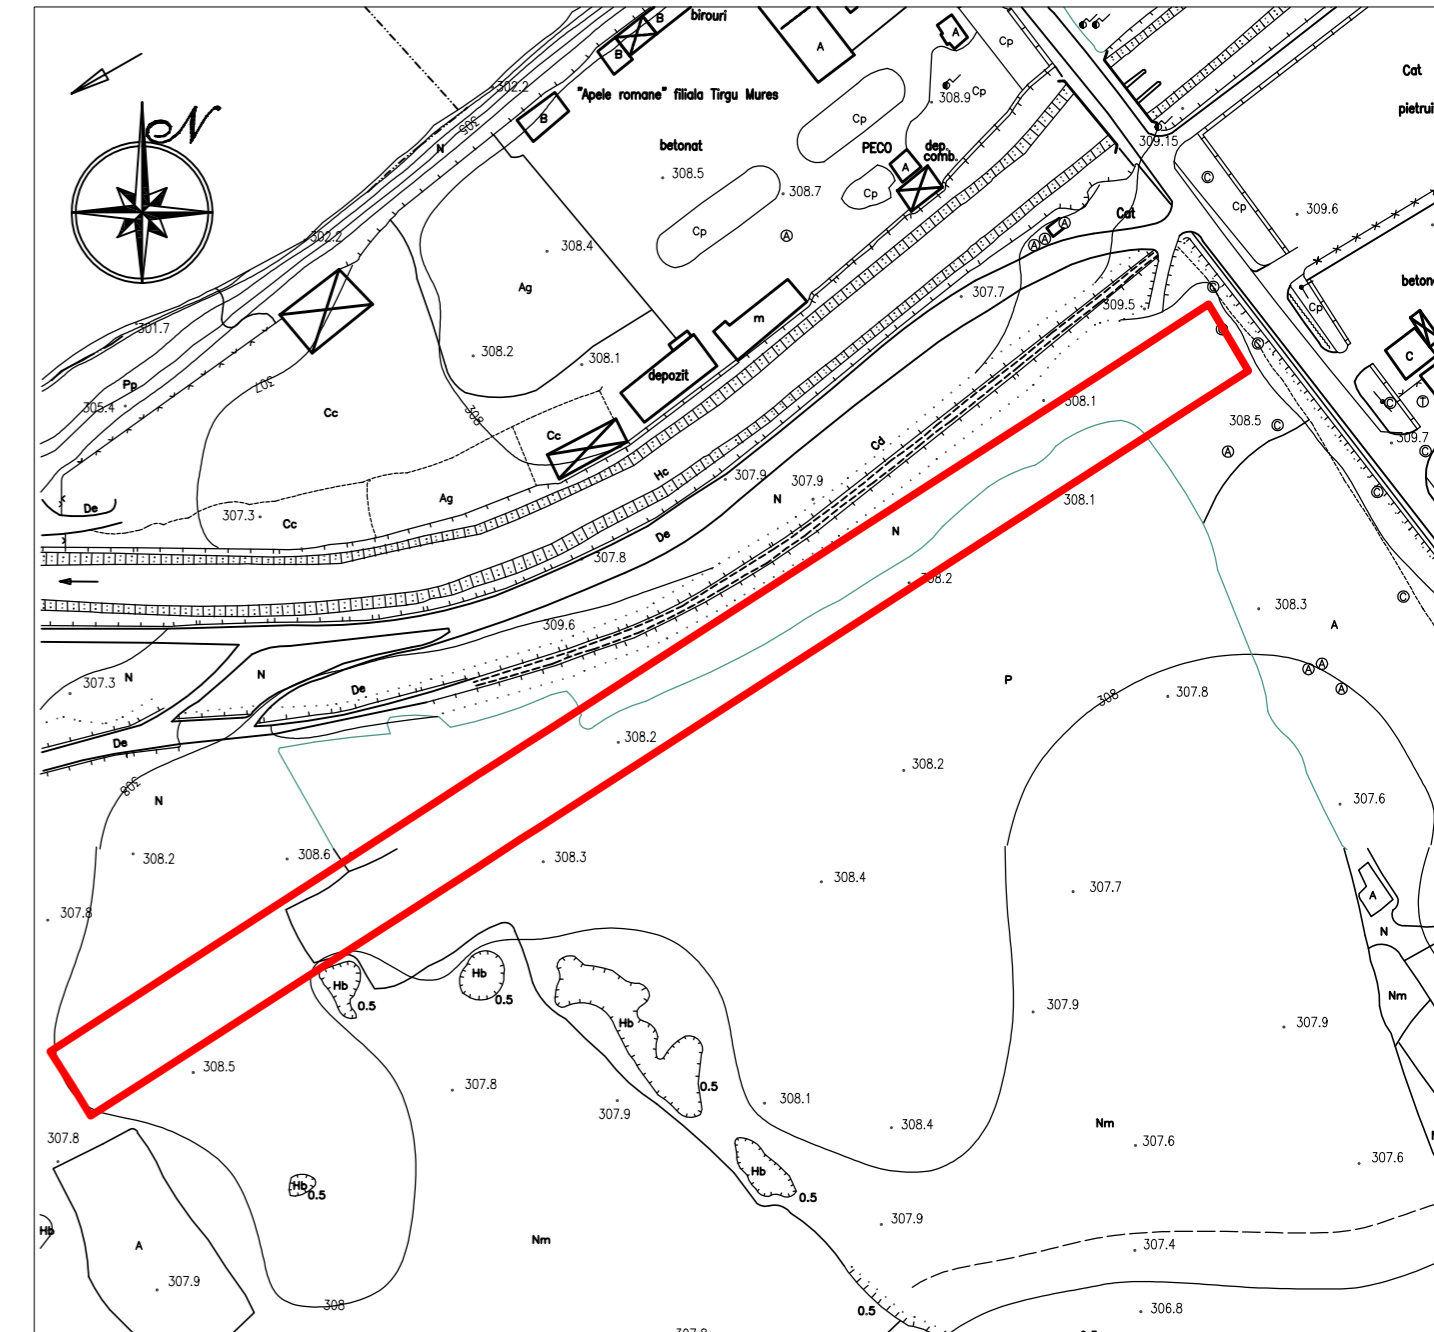

LEGENDA:

— LIMITA TEREN SNGN ROMGAZ

		str.Revolutiei nr.22 , Tg-Mures-RO tel/fax:0265-217822 arhitectonpro@yahoo.com		BENEFICIAR SNGN ROMGAZ S.A. str. Salcamilor nr. 23, Loc. Tg-Mures		PROIECT NR. 129/2009	
SCARA: 1:20000 1:2000		DENUMIRE PROIECT CONSTRUIRE CORP NOU DE LABORATOARE SI MODERNIZARE STATIE DE TRATARE A APEI Str. Barajului - Nr. 11 - Loc. Tg-Mures		FAZA DE PR.: PUZ		PLANSA NR. A.01	
Specificatie Coordonator urbanism Intocmit Desenat		Nume arh. KOVACS ANGELA t.pr. GALFI ILDIKO t.pr. GALFI ILDIKO		Semnatura		DATA: 08.2009	
INCADRARE IN ZONA		INCADRARE IN ZONA		INCADRARE IN ZONA		INCADRARE IN ZONA	