


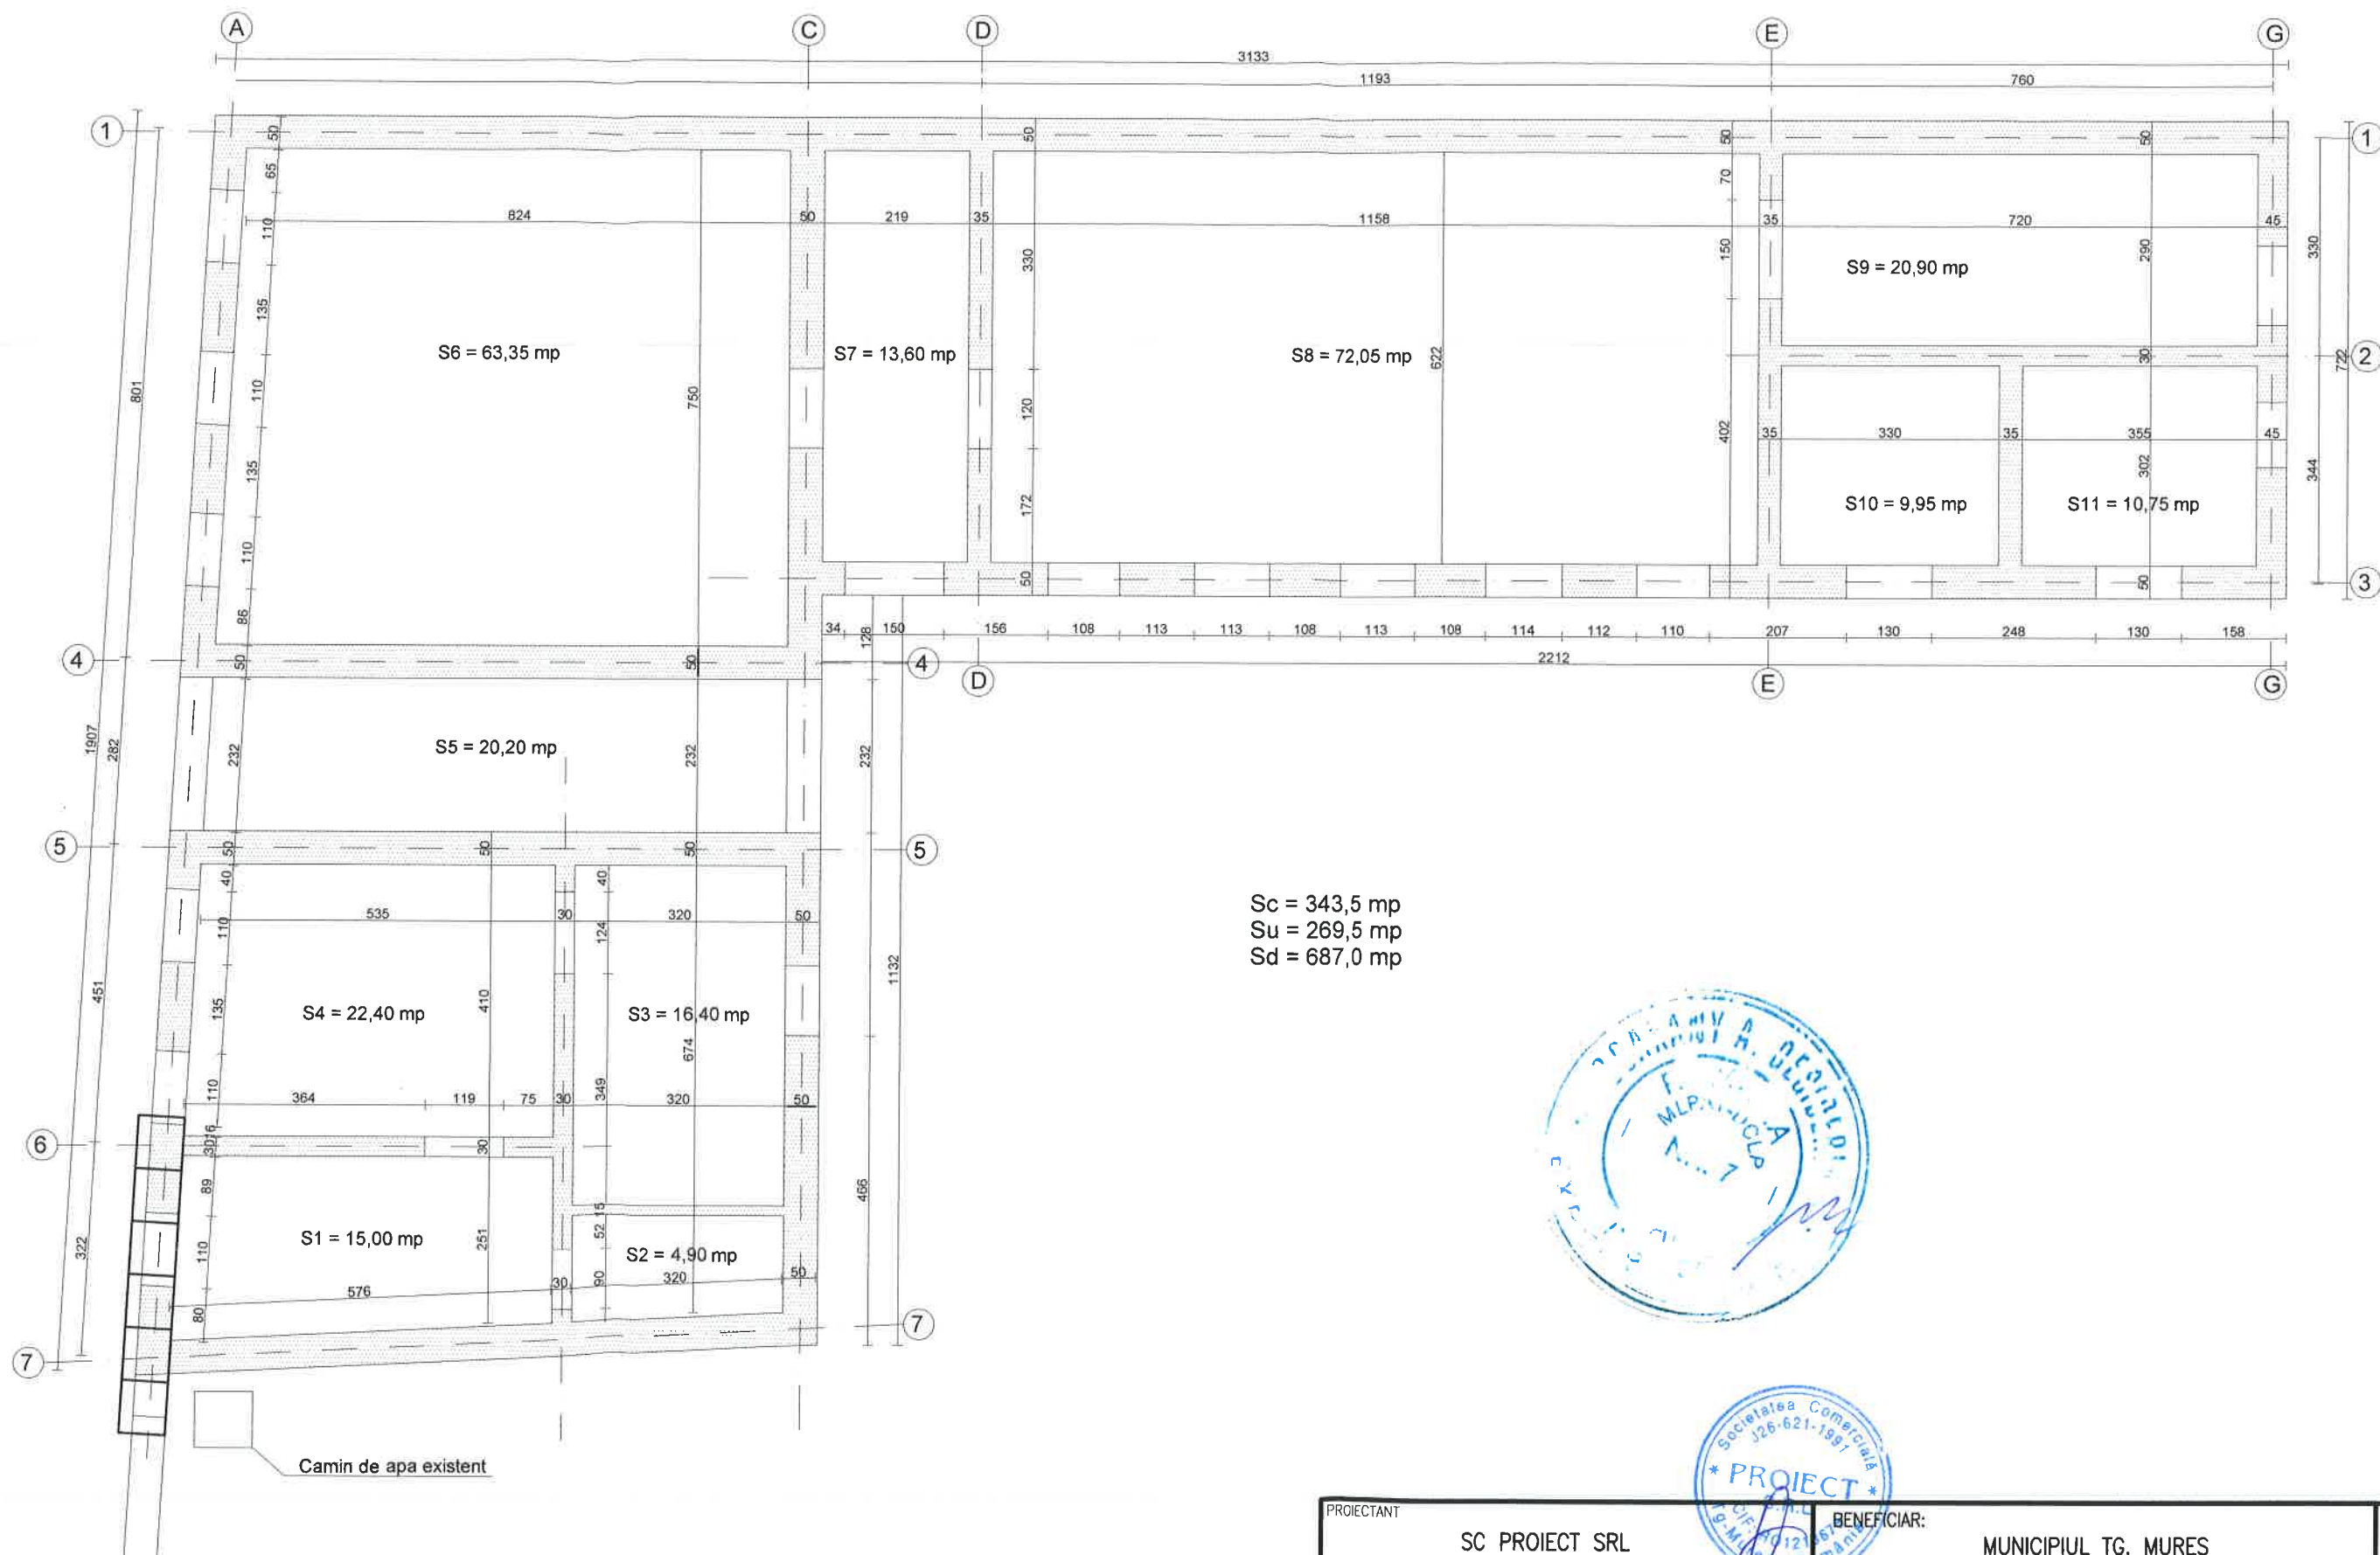

PROIECTANT			BENEFICIAR:		Proiect nr: 1244/22 Faza: EXP
SC PROIECT SRL			MUNICIPIUL TG. MURES		
SPECIFICATIE	NUME	SEMNTURA	GRADINITA CU PROGRAM PRELUNGIT STEFANIA Tg. Mures, srt. Aurel Filimon, nr. 32		PLANSA: R/01
DIRECTOR	cons.jr. SIMO ISTVAN		PROPUNERE SUBZIDIRE		
RELEVAT	ing. PALFI ELOD		Data: noiembrie 2022		
DESENAT	ing. PALFI ELOD		Scara 1:50		
EXPERT TEHNIC	ing. CSAKANY DESIDERIU				