

PLAN DE INCADRARE IN ZONA

sc. 1:5000



DATE DE IDENTIFICARE TEREN:

NR. C.F.: 142183 Targu Mures

S teren = 1011 mp

str. Aurel Filimon nr. 32,

loc. Targu Mures, jud. Mures.



AMPLASAMENT




PLAN DE SITUATIE - EXISTENT


sc. 1:500

DATE DE IDENTIFICARE TEREN:

NR. C.F.: 142183 Targu Mures
S teren = 1011 mp
str. Aurel Filimon nr. 32,
loc. Targu Mures, jud. Mures.

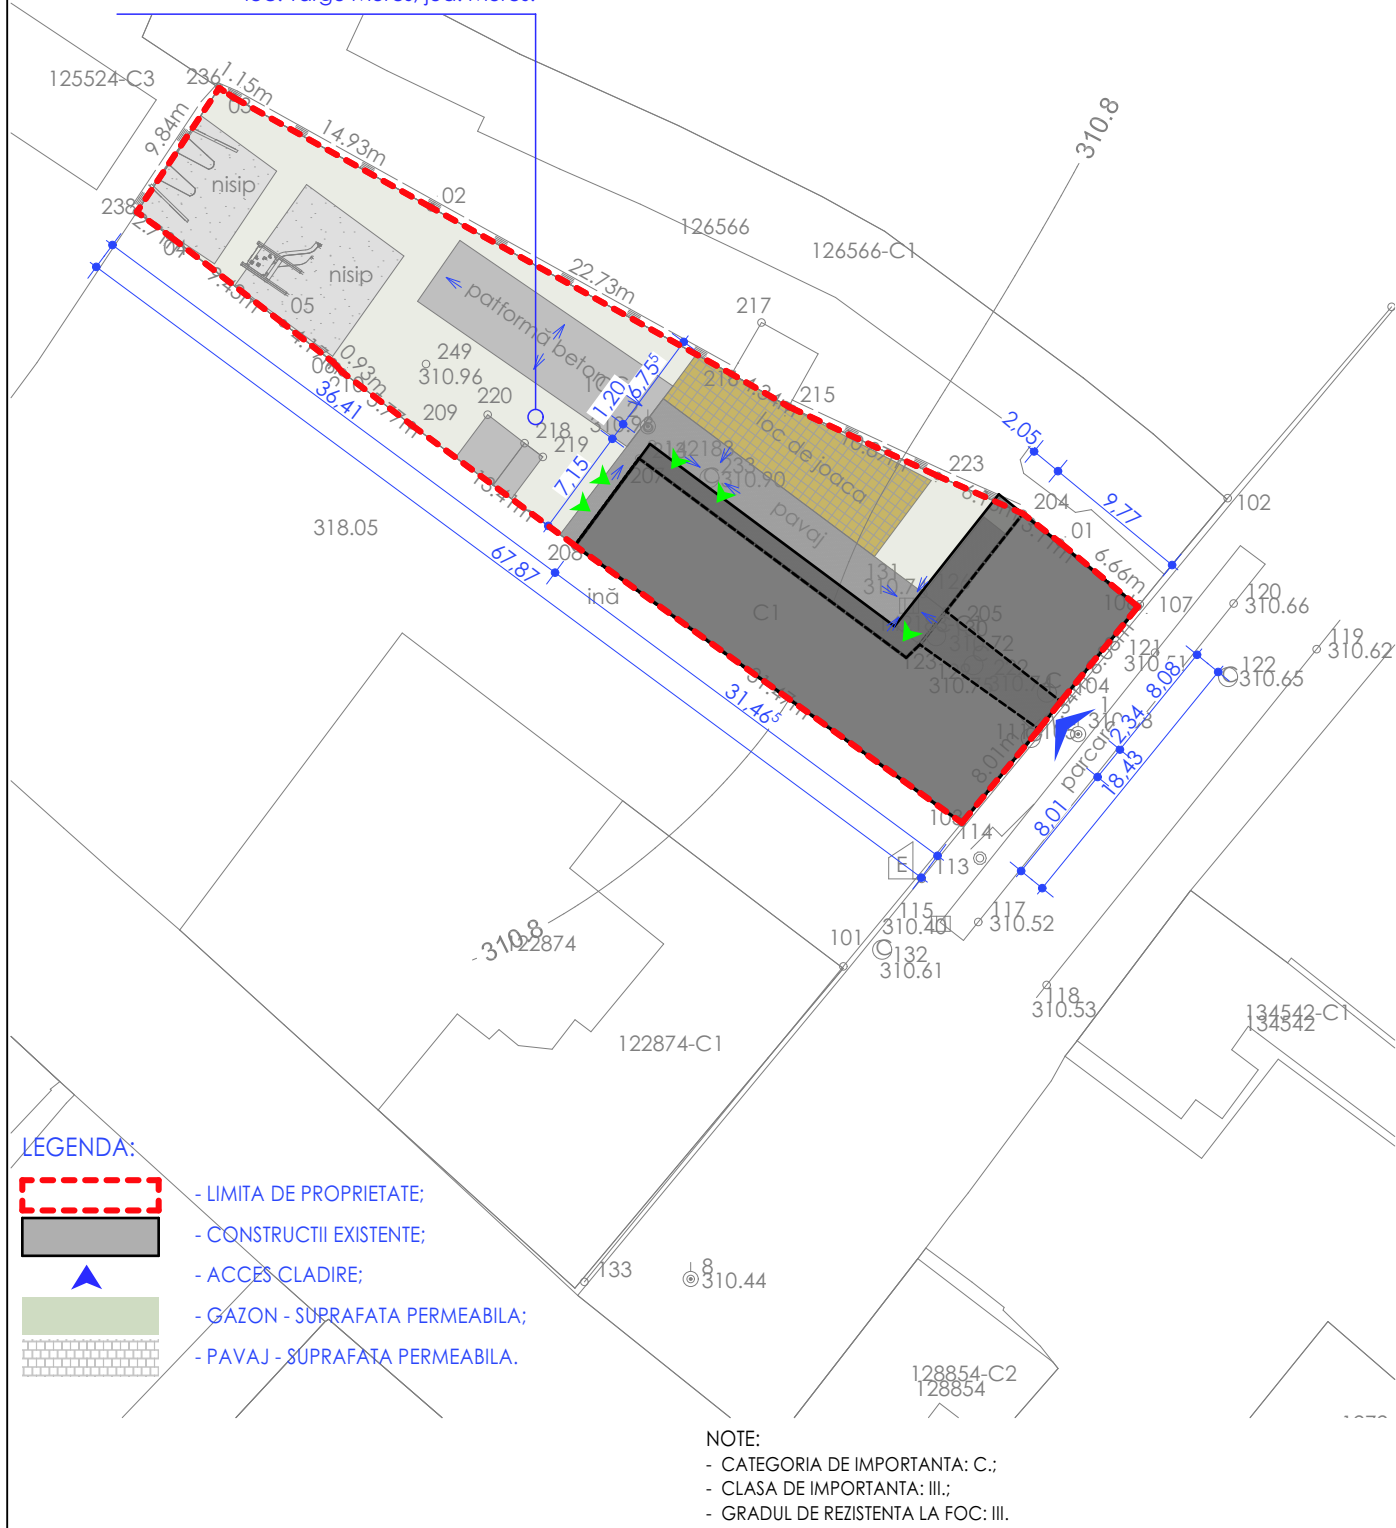

plat7
concepted architecture s.r.l.

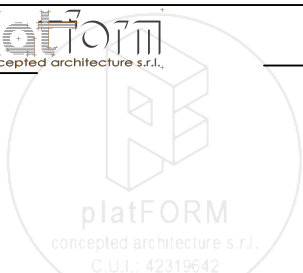

sef proiect: ing. LAKATOS Mihaly

proiectat: arh. FARKAS E. Lehel

desenat: ing. DOSA A. Orsolya

spec. atestat M.C.: arh. KERESZTES Géza

beneficiar: MUNICIPIUL TARGU MURES

str. Piata Victoriei nr. 3, loc. Targu Mures, jud. Mures

titlu proiect: LUCRARI DE CONSOLIDARE GRADINITA CU
PROGRAM PRELUNGIT STEFANIA

nr.proiect:

2009/2023

faza:

D.T.0.E.

data:

07/2024

scara:

1:500

nr.plansa:

OE 02


str. Aurel Filimon nr. 32, loc. Targu Mures, jud. Mures

PLAN GENERAL PRIVIND ORGANIZAREA EXECUTIEI


sc. 1:500

DATE DE IDENTIFICARE TEREN:

NR. C.F.: 142183 Targu Mures
S teren = 1011 mp
str. Aurel Filimon nr. 32,
loc. Targu Mures, jud. Mures.

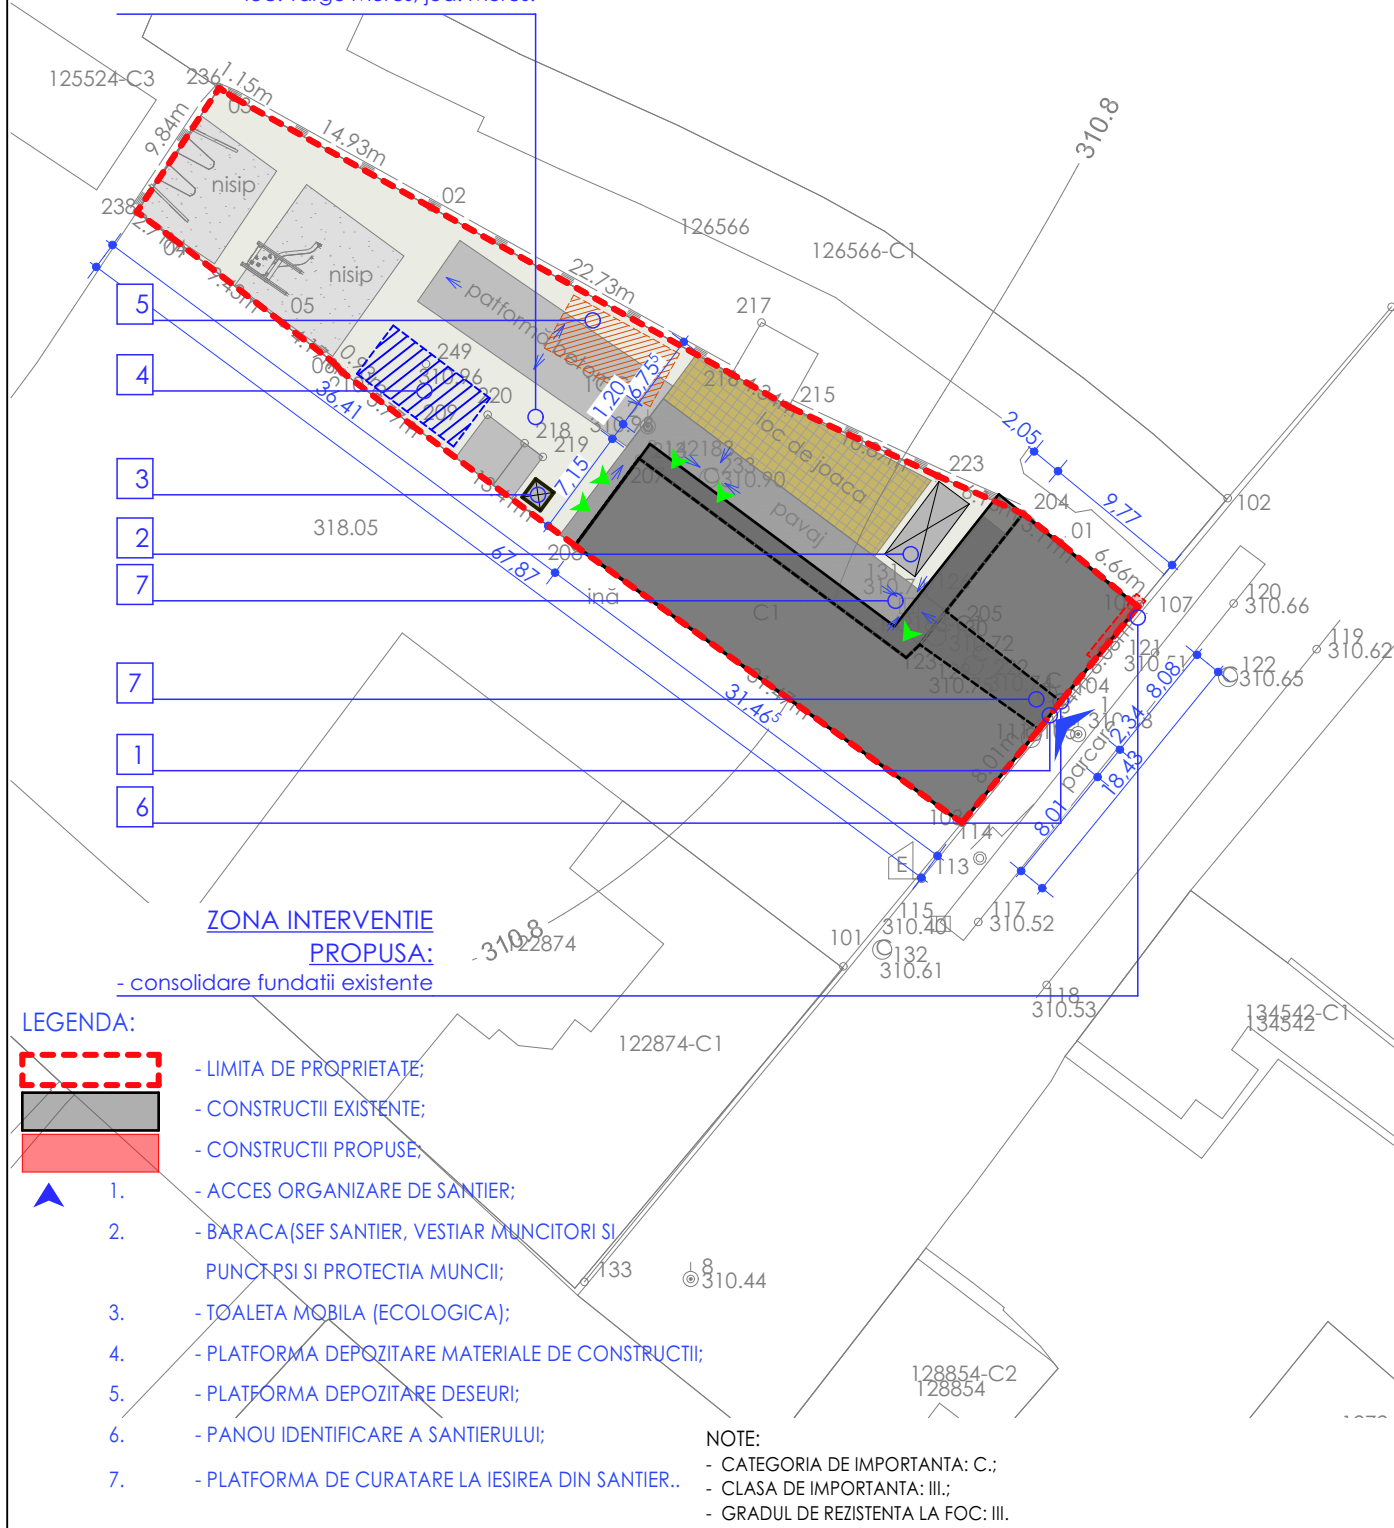

platFORM
concepted architecture s.r.l.

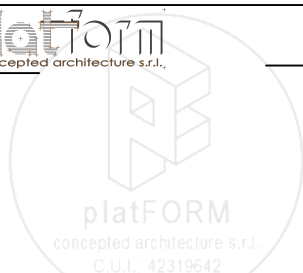

sef proiect:	ing. LAKATOS Mihaly	nr.proiect:	2009/2023
proiectat:	arh. FARKAS E. Lehel	faza:	D.T.O.E.
desenat:	ing. DOSA A. Orsolya	data:	07/2024
spec. atestat M.C.:	arh. KERESZTES Géza	scara:	1:500
beneficiar:	MUNICIPIUL TARGU MURES	nr.plansa:	OE 03
titlu proiect:	LUCRARI DE CONSOLIDARE GRADINITA CU PROGRAM PRELUNGIT STEFANIA		
	str. Aurel Filimon nr. 32, loc. Targu Mures, jud. Mures		