


Stratificatii proiectate

1.
 - invelitoare sita bituminoasa
 - scanduri 2.4 cm
 - strat de difuzie
 - termoizolatie vata minerala 10 cm
 - bariera de vapori folie PVC
 - capriori lemn de brad (5x15)
 - scanduri 2.4 cm
 - lambriu 1.6 cm
2.
 - pardoseala dusumea 2.4 cm
 - rigle podea (5x15)
 - termoizolatie rigida polistiren extrudat 5cm
 - placa beton slab armat 10 cm
 - folie pvc
 - strat pietris 10 cm - rupere capilaritate
 - pamant natural

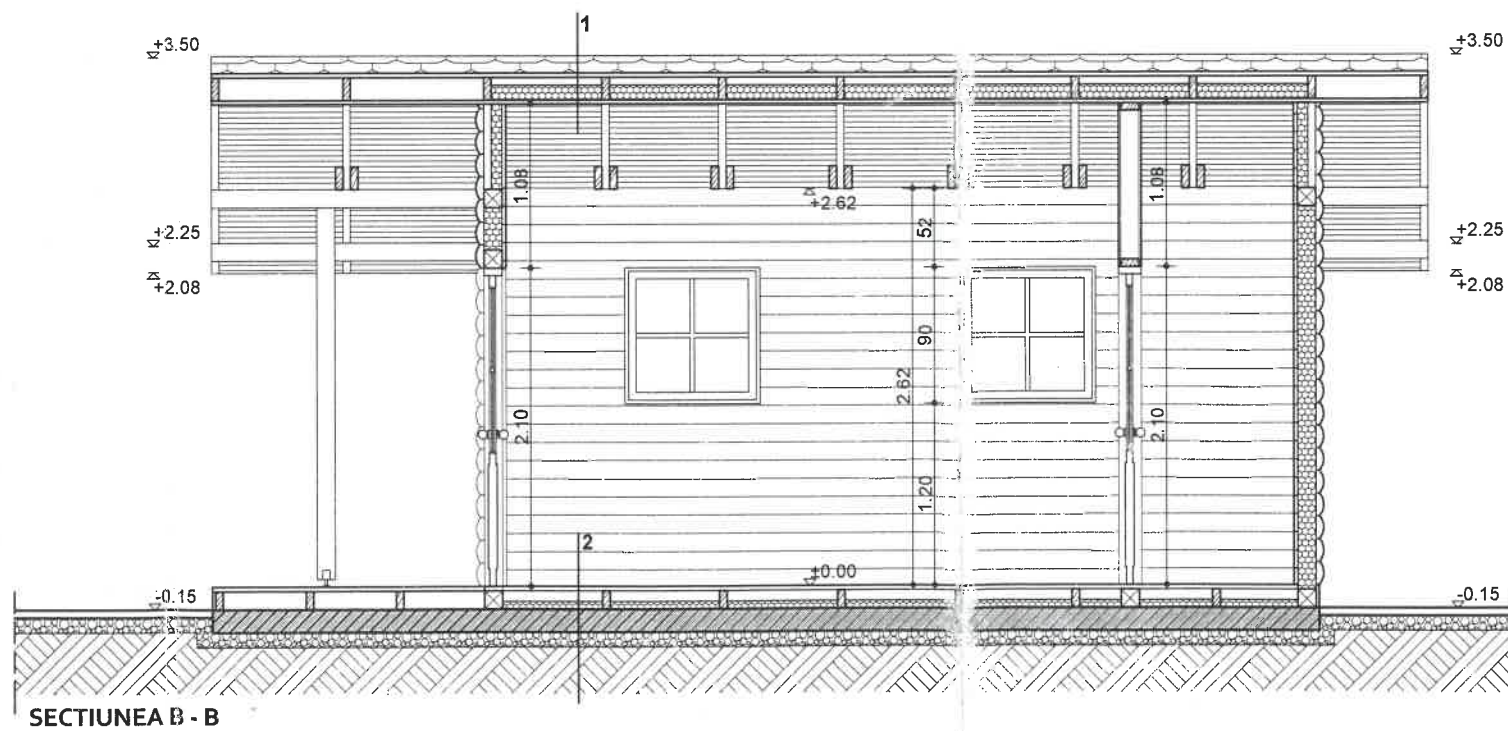

ORDINUL ARHITECTILOR
DIN ROMANIA
7556
Adrian Mihai
BAN
Arhitect cu drept de semnatura

Beneficiar	Nume	Semnatura	Cerinta	Referat/Expertiza nr./Data
Beneficiari:	S.C. VEBA PLUS S.R.L. R18371400 CUI: J26-196-2006 TG-MURES			Casuta polifunctionala
Proiectat	Arh. Ban Adrian Mihai	Scara	1:50	Faza : D.T.A.C
Desenat	Teh.arh. Pataki Zsolt	Data:	01.2016	Sectiuni