
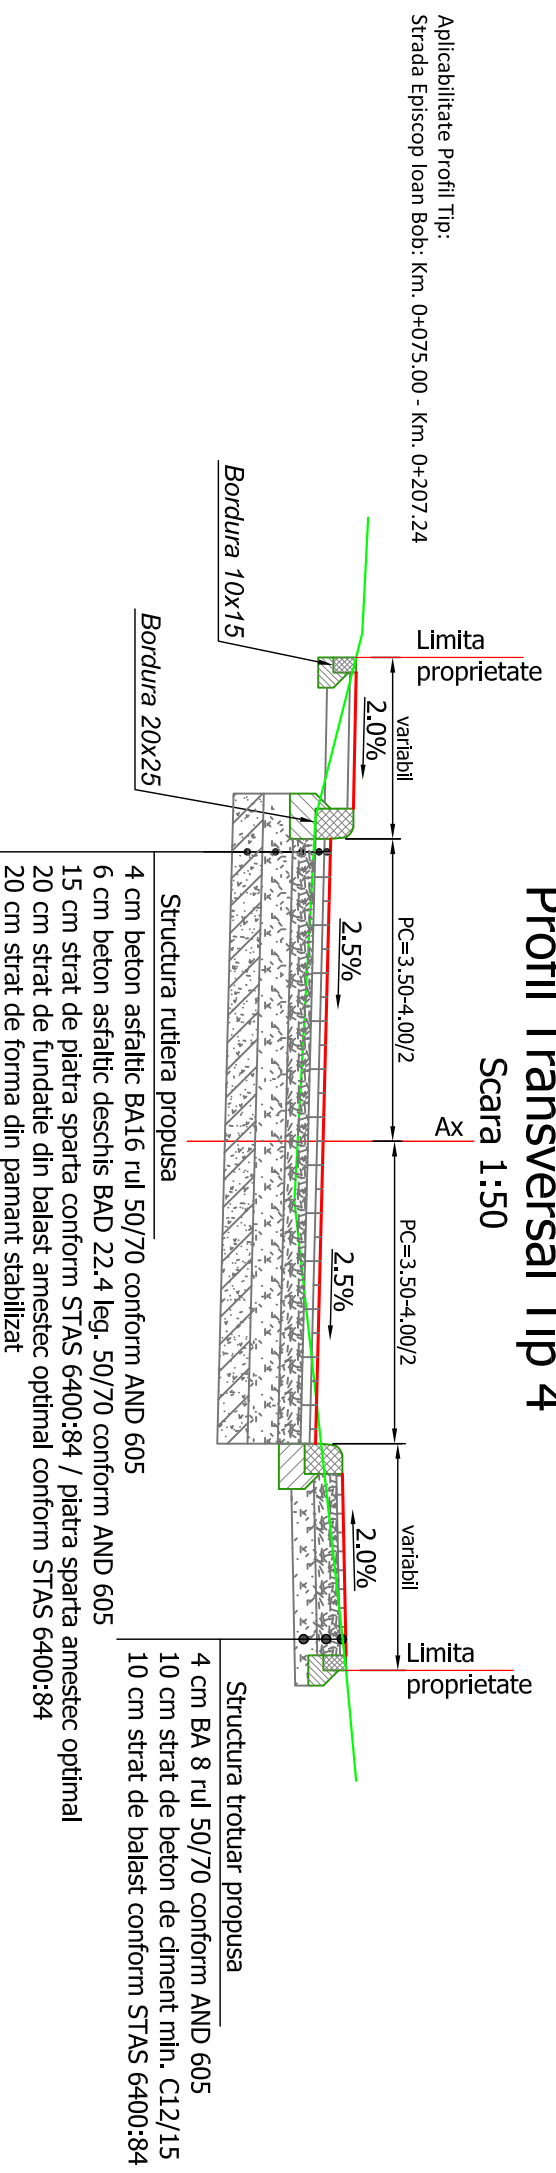


Aplicabilitate Profil Tip:
Strada Episcop Ioan Bob. Km. 0+000.00 - Km. 0+075.00

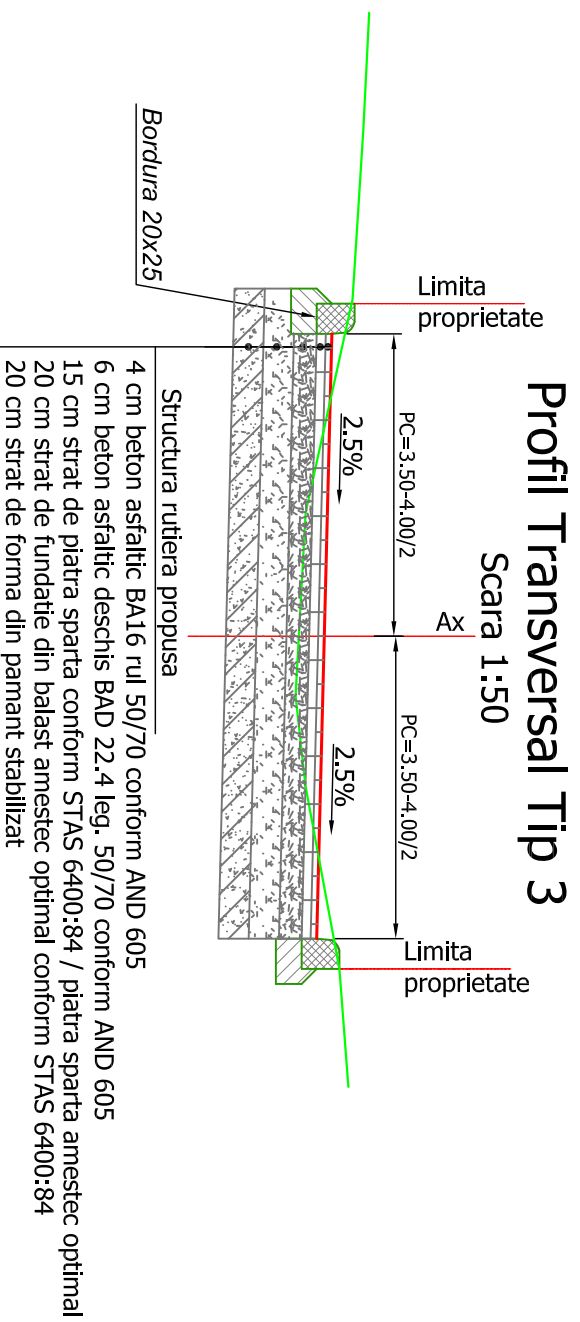

Aplicabilitate Profil Tip:
Strada Episcop Ioan Bob. Km. 0+075.00 - Km. 0+207.24

Proiectant de specialitate:			Beneficiar:		Proiect nr.:
SC BUJITA M&M CONSTRUCT SRL Nr. Reg.Com. J12/24.8/2019 ; CUI: RO41264450 Sediul: Str. Lunii nr.1 ap 23 Municipiul Cluj-Napoca, jud. Cluj Tel: +40 742 346 103			MUNICIPIUL TARGU MURES Municipiul Targu Mures ,P-ta Victoriei nr.3, judet Mures		13-2021
Specificatie	Nume	Semnatura	Titlu proiect:		Faza:
SFR-PROIECT	Ing. BUJITA Mircea		MODERNIZARE STR. EPISCOPI IOAN BOB		DALI
PROIECTII	Ing. BUJITA Mircea		Titlu planşa:		Planşa nr.:
DESMAT	Ing. BUJITA Mircea		Profil transversal tip		31
			Data:		
			SEPT 2021		