


RELEVU FATADA LATERAL DREAPTA

1:100

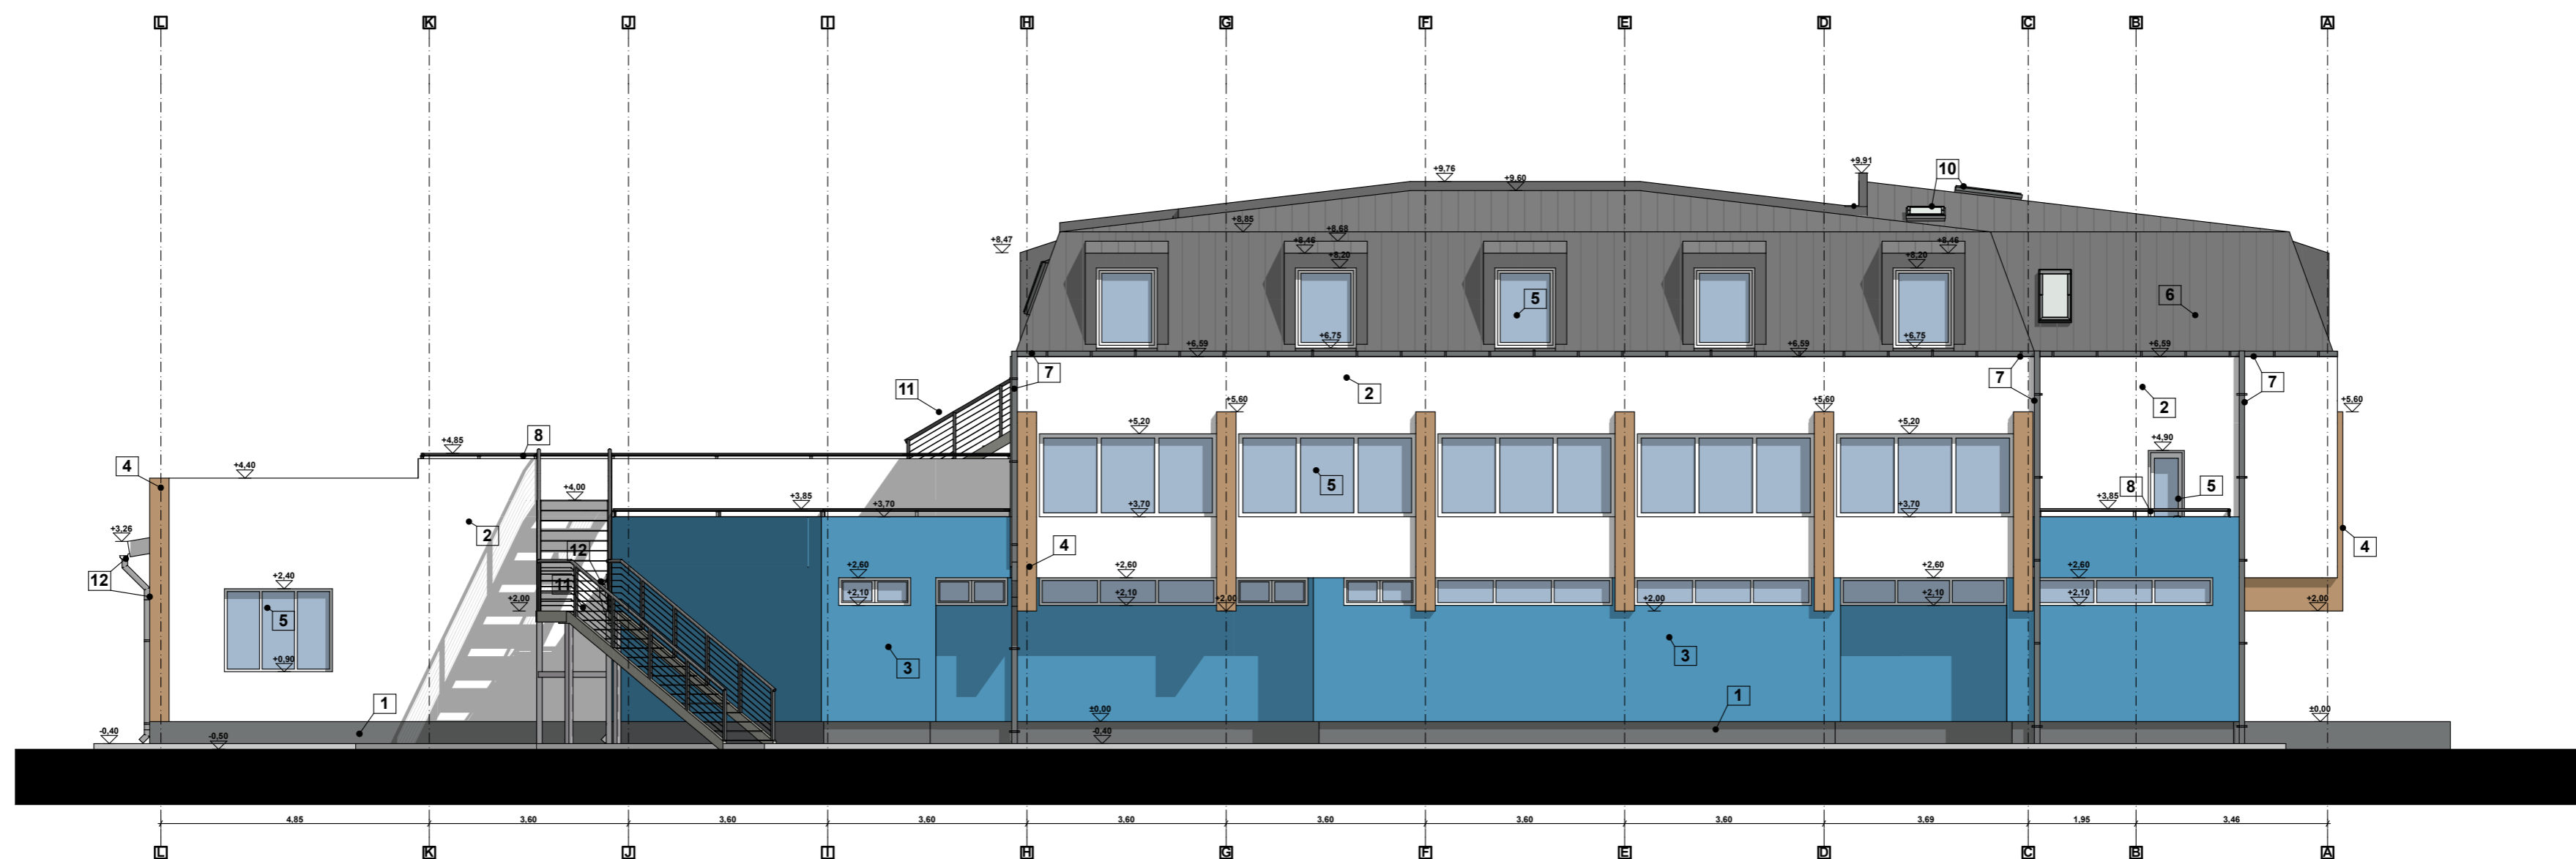

RELEVU FATADA LATERAL STANGA


1:100

**LEGENDA**

- |   |  |    |  |
|---|--|----|--|
| 1 | Soclu finisat cu tencuiala decorativa cul. gri | 7  | Jgheaburi si burlane, profil dreptunghiular, din tabla cul. gri inchis |
| 2 | Tencuiala decorativa cul. alba                 | 8  | Balustrada din teava rotunda vopsita alb                               |
| 3 | Tencuiala decorativa cul. albastru cobalt      | 9  | Acoperis din panouri prefabricate tip sandwich cul. alba               |
| 4 | Tencuiala decorativa cul. brun deschis         | 10 | Fereastra de acoperis cu geam termoizolant                             |
| 5 | Tamplarie PVC cul alba cu geam termoizolant    | 11 | Scara de incalzire din fier vopsit gri nichis                          |
| 6 | Acoperis din tabla cutata cul. gri. inchis     | 12 | Jgheaburi si burlane, profil rotund, din tabla cul. alba               |

CONSTRUCTIA EXISTENTA SE INCADREAZA IN:  
 CATEGORIA DE IMPORTANTA C  
 CLASA DE IMPORTANTA III.  
 GRADUL DE REZISTENTA LA FOC IV.

VERIFICATOR	ing. MOLDOVAN I.			
EXPERT	ing. MOLDOVAN I.			
VERIFICATORI	NUME	SEMNTURA	CERINTA	REFERAT EXPERTIZA NR. DATA
S.C. EURO-CONS SRL			BENEFICIAR	
J 26 - 2172 '91			MUNICIPIUL TIRGU MURES	
SPECIFICATIE	NUME	SEMNTURA	SCARA:	MANSARDARE SI MODERNIZARE CLADIRE "ACADEMIA DE SPORT"
SEF PROIECT	arh. ISZLAI T.		1:100	str. Pluteilor nr.1 mun. Tirgu Mures
PROIECTAT	ing. KELEMEN F.		DATA:	2015
	arh. ISZLAI T.			RELEVU FATADA LATERAL DREAPTA, RELEVU FATADA LATERAL STANGA
				PROIECT NR.: 07 FAZA: S.F. PLANSA NR.: A9

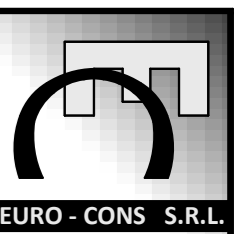

Copyright Euro-Cons Arhitect13