

PLAN URBANISTIC DE DETALIU CONSTRUIRE STATIE METEOROLOGICA JUDETEANA

PUD

LEGENDA:

LIMITE:

- LIMITA ZONEI STUDIATE
- LIMITA DE PROPRIETATE
- LIMITA DE PROPRIETATE PRIMARIA TG.MURES (TEREN PRELUAT DIN ADMINISTRAREA AEROCULBULUI ROMANIEI)
- LIMITA INTRAVILANULUI EXISTENT
- LIMITA TERENULUI ADMINISTRATIV AL UNITATII TERRITORIALE DE BAZA
- CLADIRI EXISTENTE
- CLADIRI PROPUSE - FUNCTIUNI SPECIALE
- SPATII VERZI NEAMENAJATE
- PLATFORME SI PARCARI ECOLOGICE
- ZONA CU DESTINATIE SPECIALA (MASURARE METEOROLOGICA)
- CAI DE COMUNICATIE RUTIERA SI PLATFORME, TROTUARE SI ALEI PIETONALE
- ZONA CAI DE COMUNICATIE AERIANA SI AMENAJARI AFERENTE

RESTRICTII:


- LIMITA ZONEI DE PROTECTIE MODERATA DE 30.0m IN JURUL PLATFORMEI DE MASURARE METEOROLOGICA - SE INSTITUTE OBLIGATIVITATEA SOLICITARIIL AVIZULUI PRELABIL AL AGENTIEI NATIONALE DE METEOROLOGIE
- LIMITA ZONEI DE PROTECTIE STRICTA DE 30.0m IN JURUL STATIEI AUTOMATE DE MASURARE METEOROLOGICA - INTERDICTIE DE CONSTRUIRE SUPRATERANA ALINIAMENT OBLIGATORIU

BILANT TERRITORIAL PE INCINTA STUDIATA


Nr.	TERITORIUL AFERENT	EXISTENT		PROPUS	
		SUPR [mp]	%	SUPR [mp]	%
1	CONSTRUCTIILE EXISTENTE SI PROPUSE	0.0	0.00	195.0	11.20
2	PLATFORME CU DESTINATIE SPECIALA (MASURATORI METEOROLOGICE)	0.0	0.00	256.0	14.71
3	CAI DE COMUNICATIE, ALEI, TROTUARE	0.0	0.00	135.0	7.75
4	PLATFORME SI PARCARI ECOLOGICE	0.0	0.00	205.0	11.75
5	ZONE VERZI	1 740.0	100.00	949.0	54.59
TOTAL		1 740.0	100.00	1 740.0	100.00

INDICI ECTIVI

INDICI ECTIVI		ADMIS CF. CU	
POT	11.2%	POT maxim	50.0%
CUT	0.18	CUT maxim	1.20

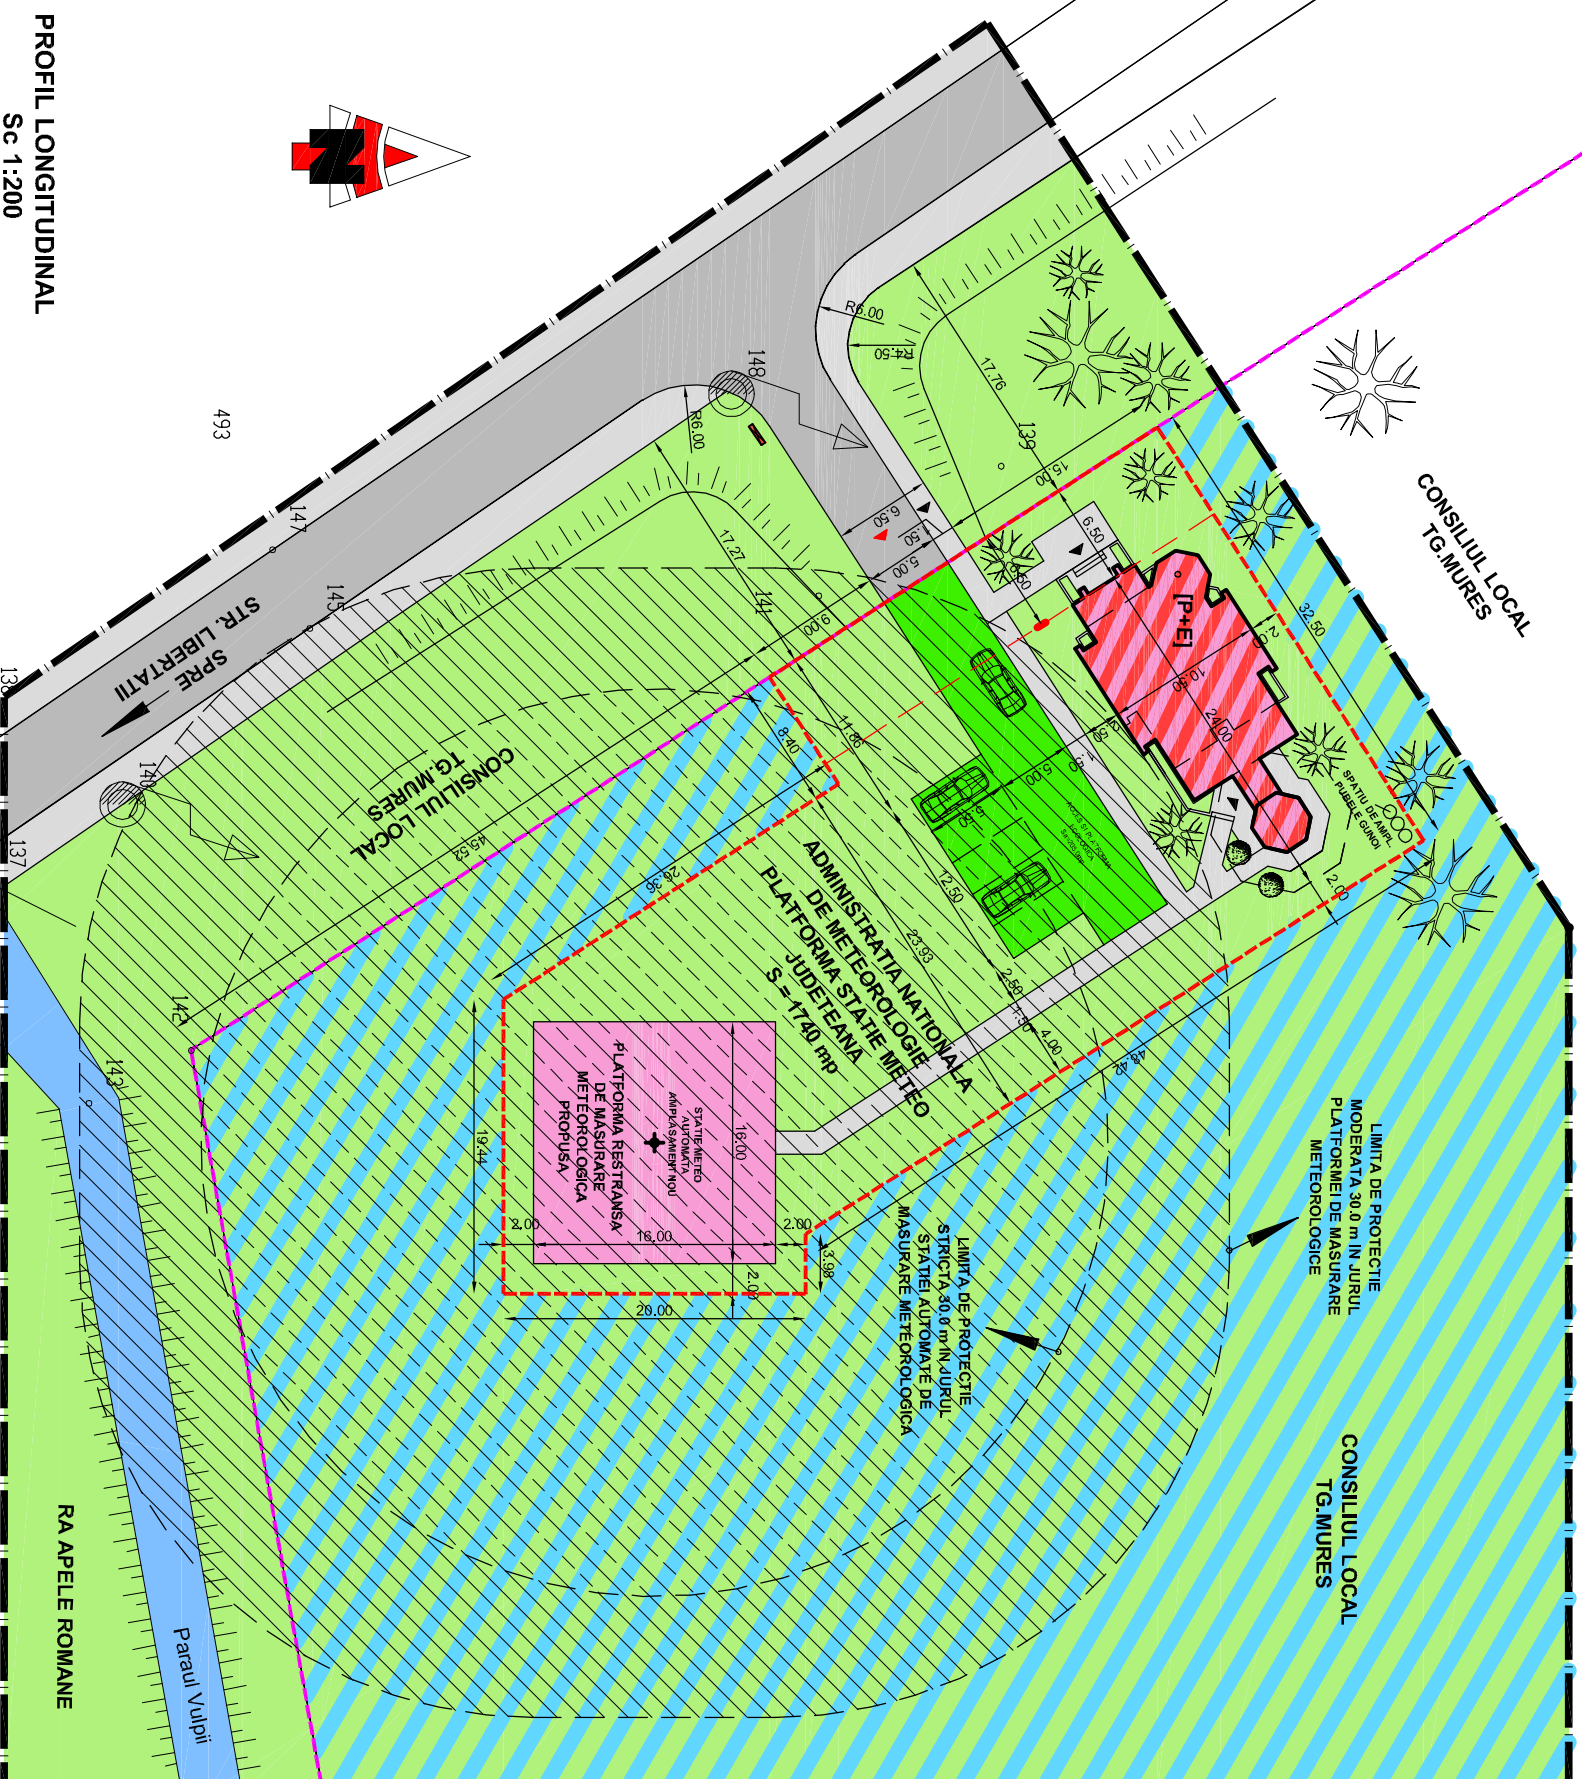

PROFIL LONGITUDINAL
Sc 1:200

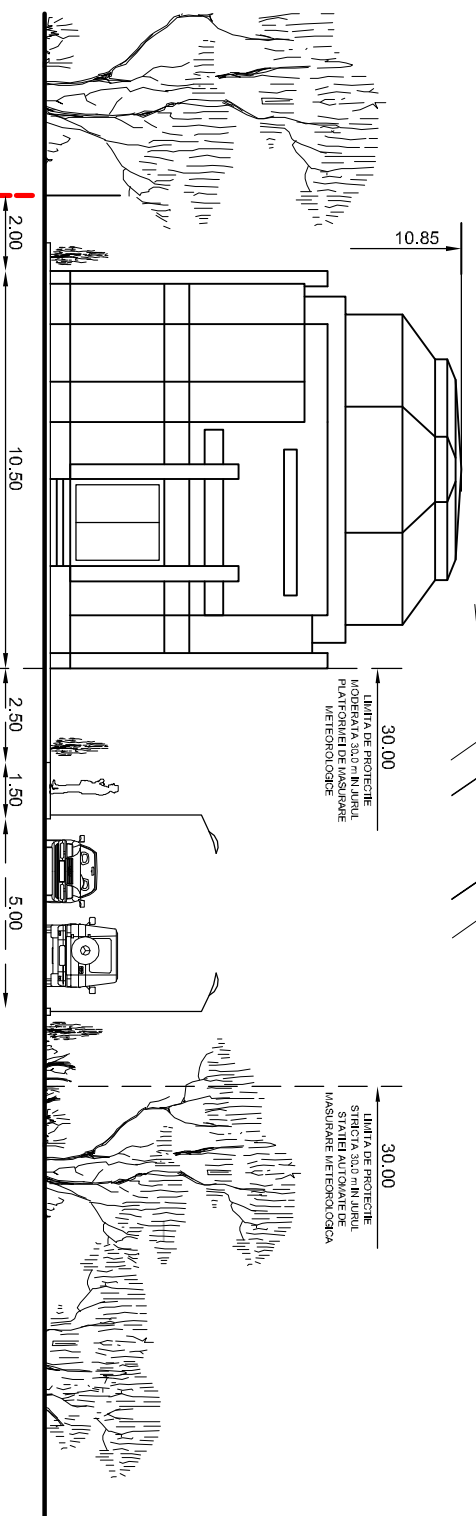

PROIECTANT GENERAL: sc at studio srl Tg.Mures, ROMANIA Tel: 0735-642590, at.studio.2010@gmail.com		BENEFICIAR: ADMINISTRATIA NATIONALA DE METEOROLOGIE TG.MURES, JUDE. MURES	
PROIECTANT DE SPECIALITATE: sc arhitect srl Tg.Mures, ROMANIA Tel: 0265-161187, e-mail: ofiter@arhitect.ro		PUD - CONSTRUIRE STATIE METEOROLOGICA JUDETEANA str. Libertatii 120, Tg.Mures, JUDE. MURES	
at studio		REGLEMENTARI URBANISTICE	
Set Proiect	Arh. Lipovan Octavian	Nr. proiect	033 / 2010
Intocnit	Ing. Aszalos Tibor	Faza	PUD
Proiectat	Arh. Lipovan Octavian	Scara	1:500/200
Verificat	Arh. Winkler Eniko		
Director	Ing. Aszalos Tibor		