


SCARA 1:10 000




SCARA 1:2 500

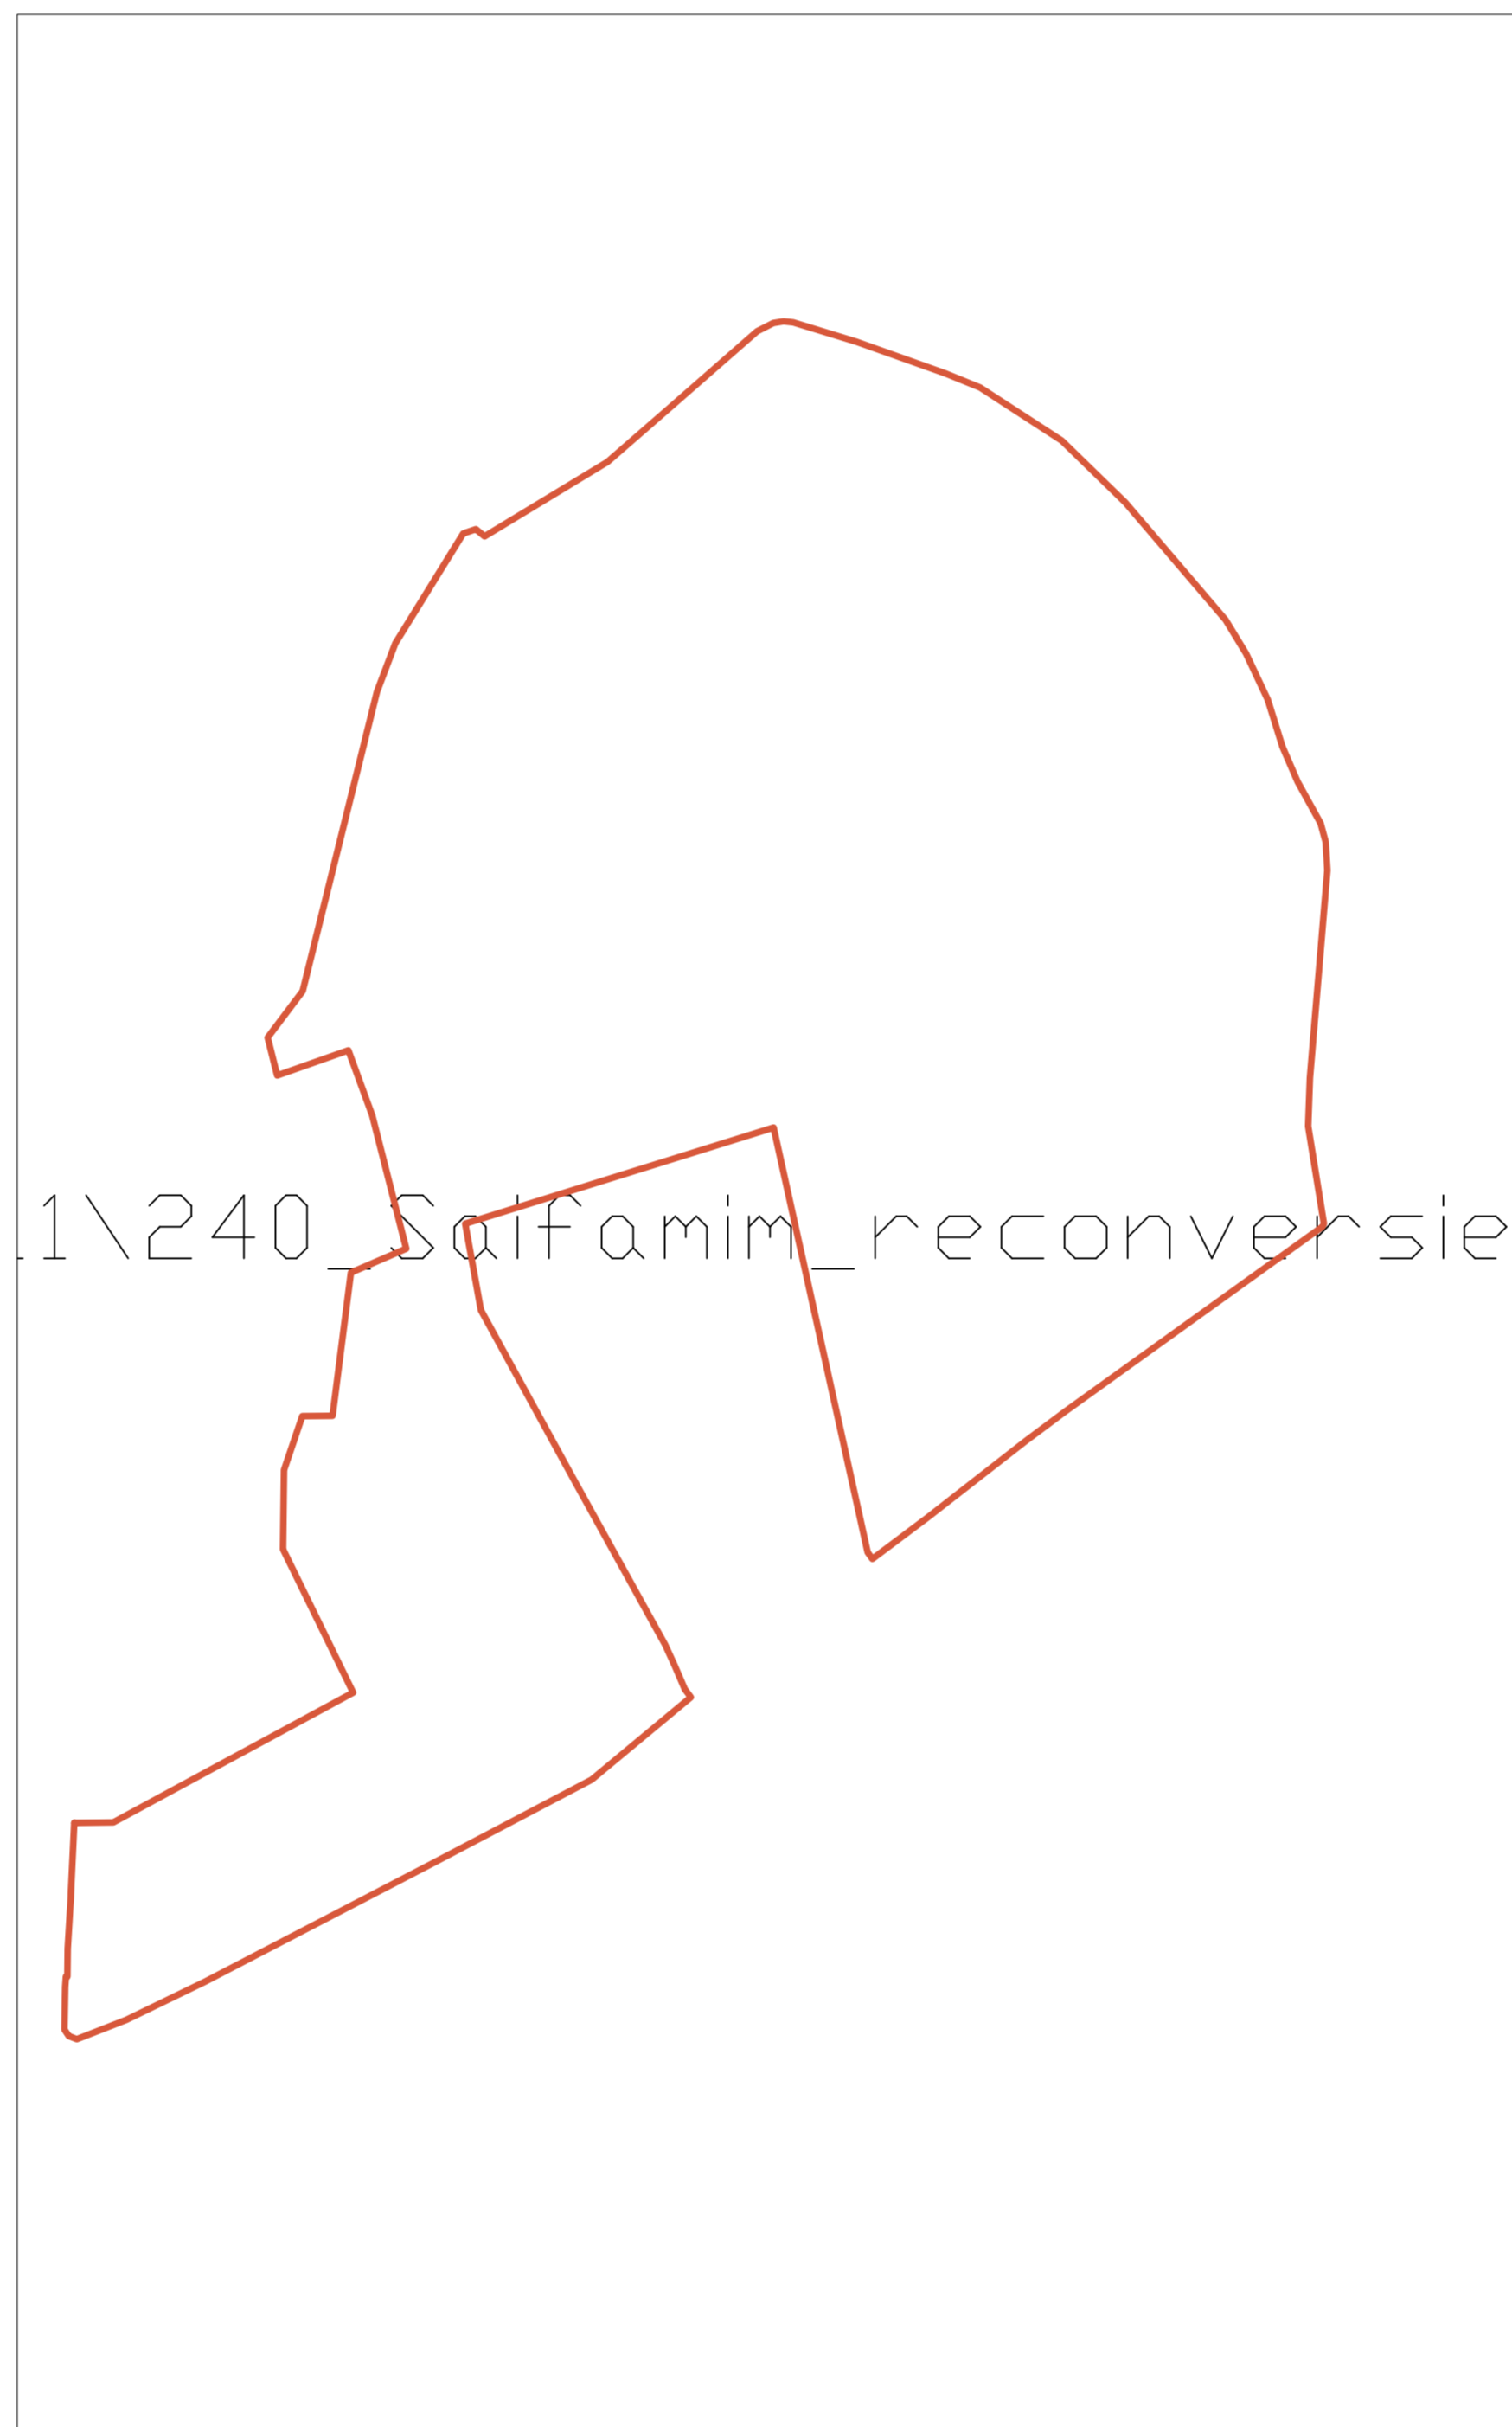

PUZ - RECONVERSIE ZONA FUNCTIONALA DIN CB2 IN AI3a IN VEDEREA CONST. SPATIU DE DEPOZITARE

LOC. TG MURES - JUD. MURES

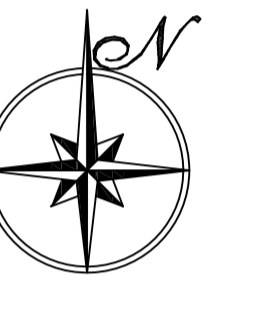

LEGENDA:

LIMITE:

- LIMITA ADMINISTRATIVA TIRGU MURES
- LIMITA INTRAVILAN TIRGU MURES
- LIMITA ZONA STUDIATA
- LIMITA PROPRIETATE SAIFAMM

1\240_Saifamim_reconversie

str.Revoluției nr.22, Tg-Mureș-RO tel/fax:0265-217822 arhitectonpro@yahoo.com			BENEFICIAR	
			S.C. SAIFAMIM PROD S.R.L. Str. Muresului, Fr. Nr. Loc. Tg-Mures	
SCARA:			DENUMIRE PROIECT	
1:10 000			RECONVERSIE ZONA FUNCTIONALA DIN CB2 IN	
1: 2 500			AI3a IN VEDEREA CONST. SPATIU DE DEPOZITARE	
DATA:			Str. Muresului, Fr. Nr. Loc. Tg-Mures	
11.2011			DENUMIRE PLANSĂ	
PLAN DE INCADRARE - ORTOFOTO			PLANSĂ NR.	
A.02			FAZA DE PR.	
P.U.Z.			PROIECT NR.	
240/2011				