


# PUD - CONSTRUIRE BLOCURI DE LOCUINTE COLECTIVE P + 6-9E

LOC. TG MURES - JUD. MURES

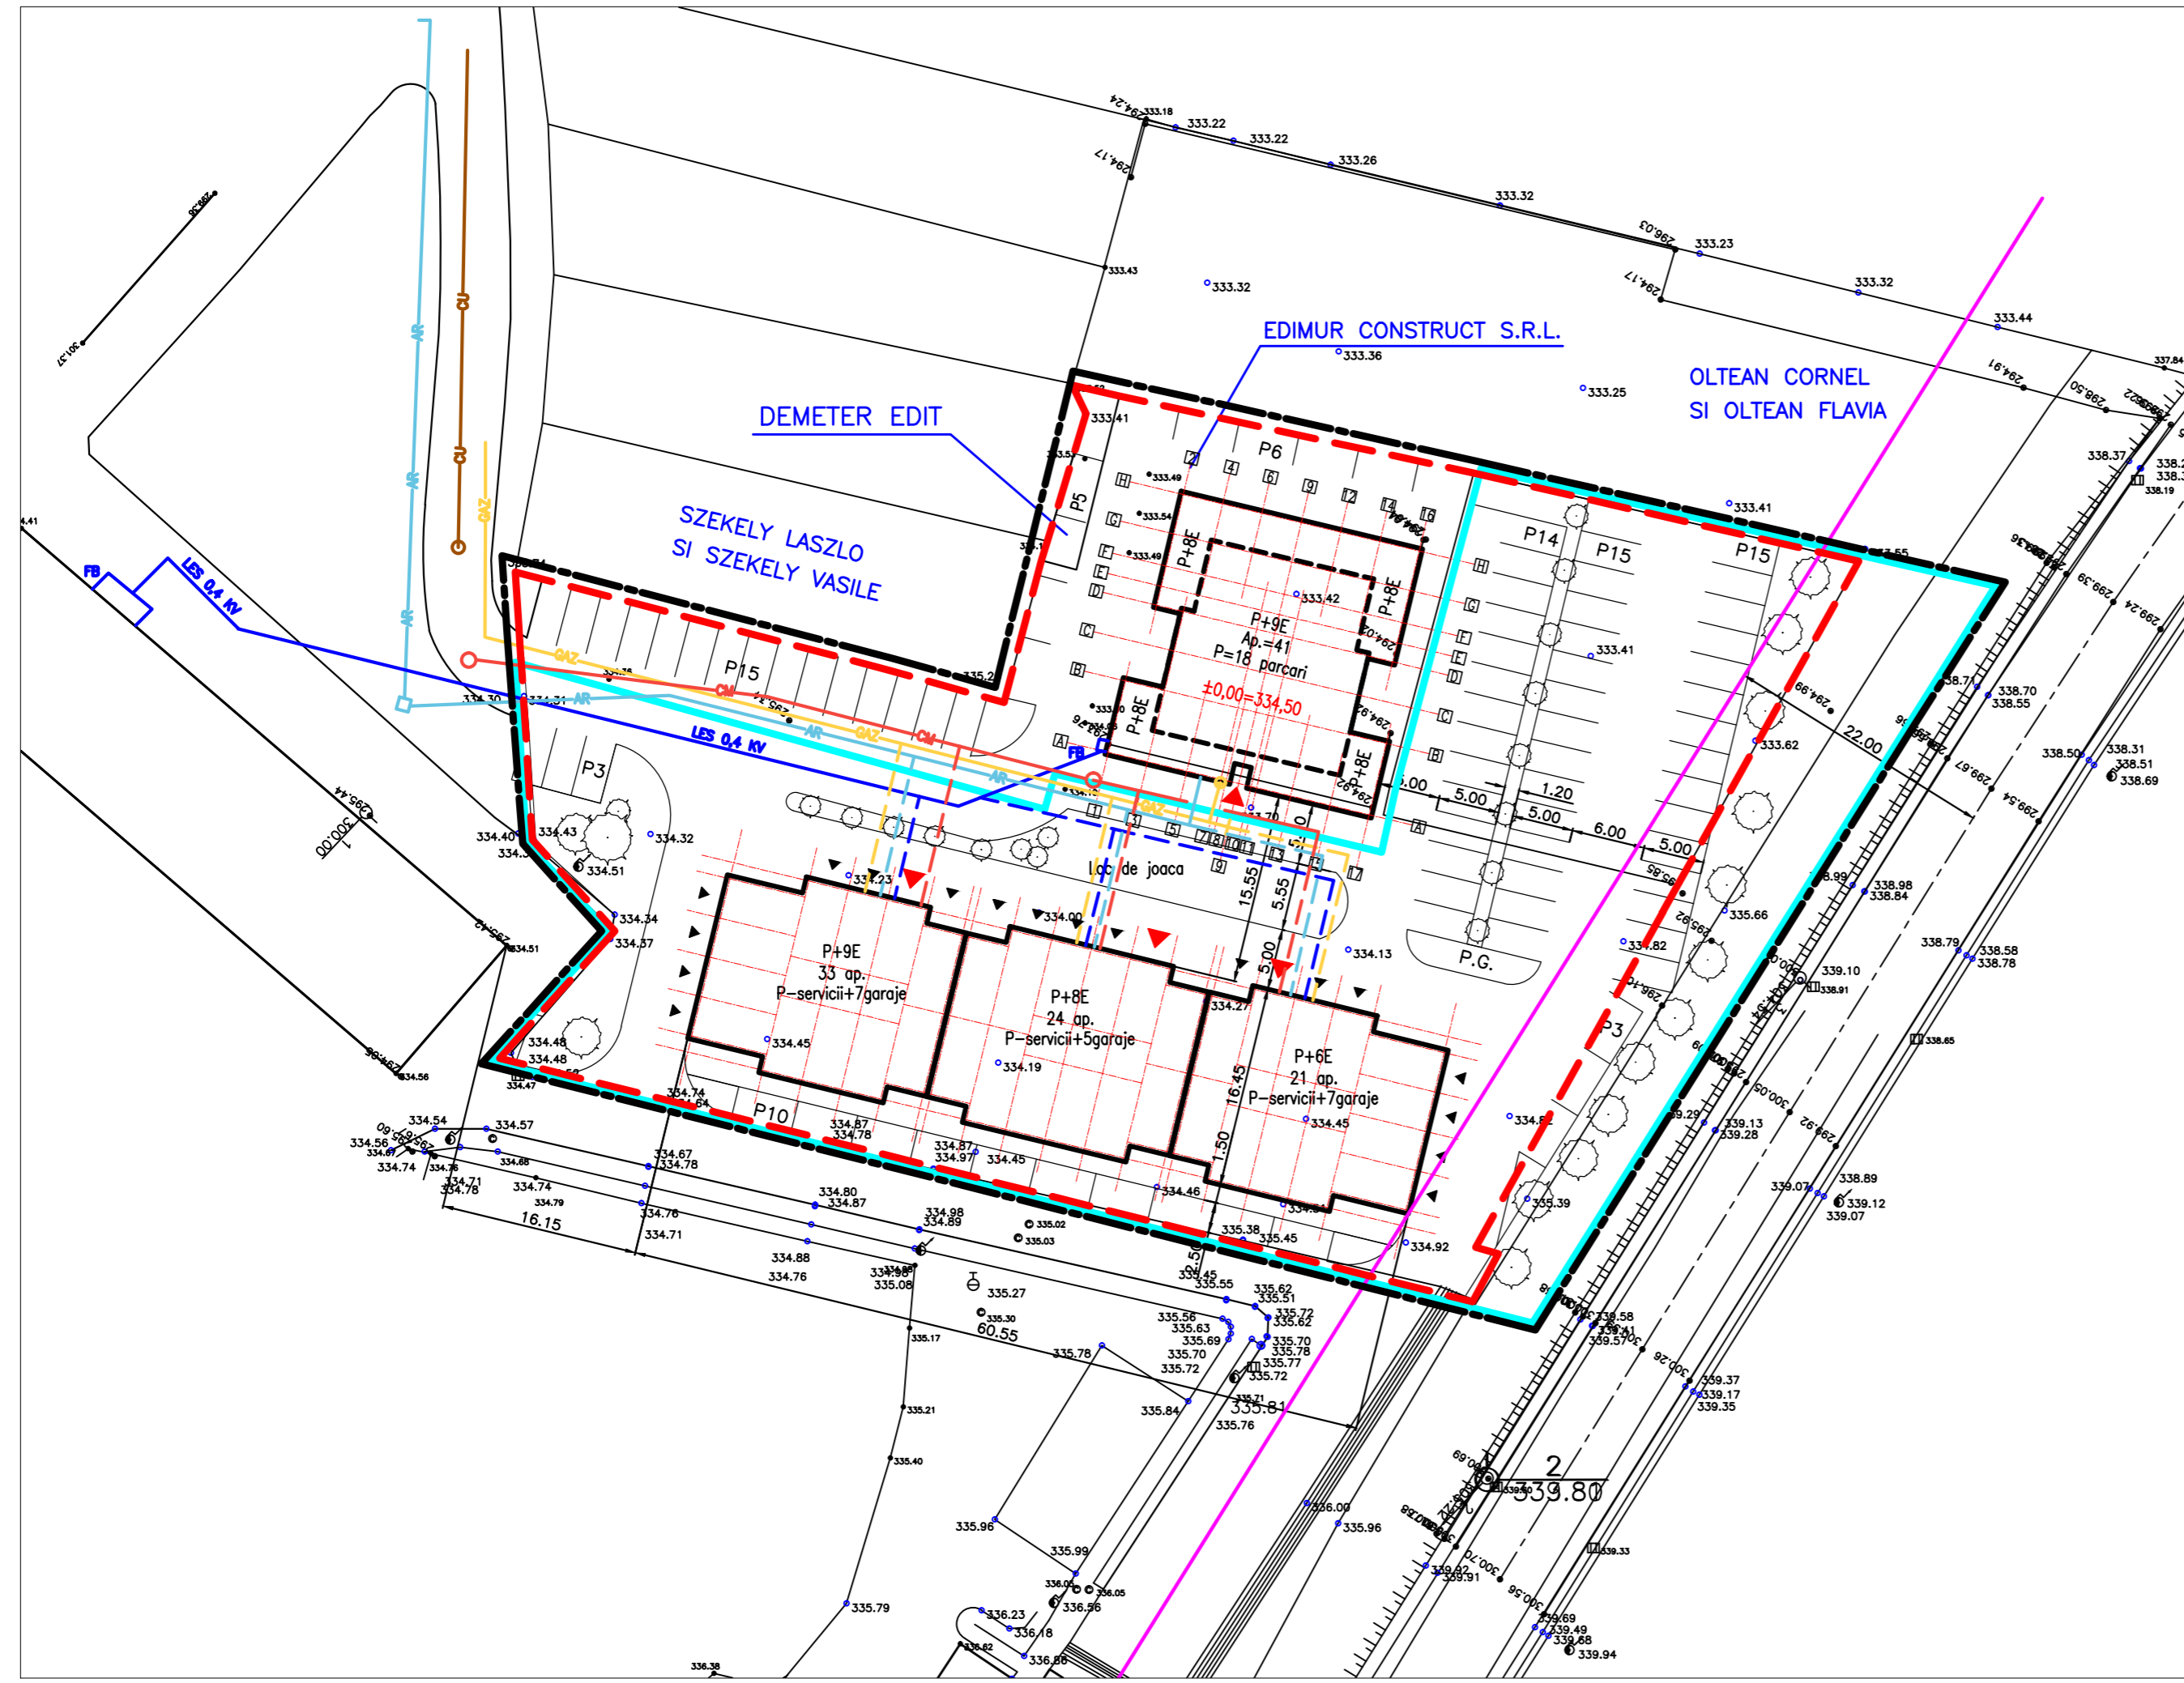

## LEGENDA:

### LIMITE:

- LIMITA STUDIATA
- LIMITA PROPRIETATE S.C. EDIMUR S.R.L. SI DEMETER EDIT
- LIMITA ZONA PROPUISA PENTRU REMOBILARE IN P.U.D. (ETAPA II)
- ALINIAMENT PROPUIS

### ALIMENTARE CU APA:

- RETEA MAJORA DE DISTRIBUTIE A APEI POTABILE - EXISTENT
- RETEA MAJORA DE DISTRIBUTIE A APEI POTABILE - PROPUIS

### CANALIZARE:


- RETEA MAJORA DE CANALIZARE A APEI UZATE MENAJERE - EXISTENT
- RETEA MAJORA DE CANALIZARE A APEI UZATE MENAJERE - PROPUIS
- RETEA MAJORA DE CANALIZARE A APELOR UZATE BIN SISTEM UNITAR - EXISTENT
- RETEA MAJORA DE CANALIZARE A APELOR UZATE BIN SISTEM UNITAR - PROPUIS

### ALIMENTARE CU GAZE:

- RETEA DE GAZE DISTRIBUTIE, PRESIUNE REDUSA - EXISTENT
- RETEA DE GAZE DISTRIBUTIE, PRESIUNE REDUSA - PROPUIS

### ALIMENTARE CU ENERGIE ELECTRICA:

- LINIE ELECTRICA SUBTERANA 0,4KV - EXISTENT
- LINIE ELECTRICA SUBTERANA 0,4KV - PROPUIS

 S.C. ARHITECTOR S.R.L. str. Revolutiei nr. 22, Tg-Mures-RO tel/fax: 0265-217822 J26-1100-2002 - R15097611 arhitectonpro@yahoo.com			BENEFICIAR S.C. EDIMUR CONSTRUCT S.R.L. Str. Primaverii, Nr. 12, Loc. Tg-Mures		PROIECT NR. 216A/2011
Specificatie Sef proiect Proiectat Desenat	Nume ARH. KOVACS ANGELA ARH. KOVACS ANGELA TH.PR. GALFI ILDIKO	Semnatura	SCARA: 1:500  DATA: 02. 2013	DENUMIRE PROIECT CONSTRUIRE BLOCURI DE LOCUINTE COLECTIVE P + 6-9E Str. Suceava, Fr.Nr.; Loc. Tg-Mures  DENUMIRE PLANSA PLAN DE REGLEMENTARI ECHIPARE EDILITARA	FAZA DE PR.: P.U.D.  PLANSA NR. A.07