


# PUD PLAN URBANISTIC DE DETALIU

## STUDIU DE AMPLASAMENT PT. CONSTRUIRE CASA DE LOCUIT UNIFAMILIALA Tg. Mures, str. Calimanului 28/A

### 6) sectiune transversala prin teren

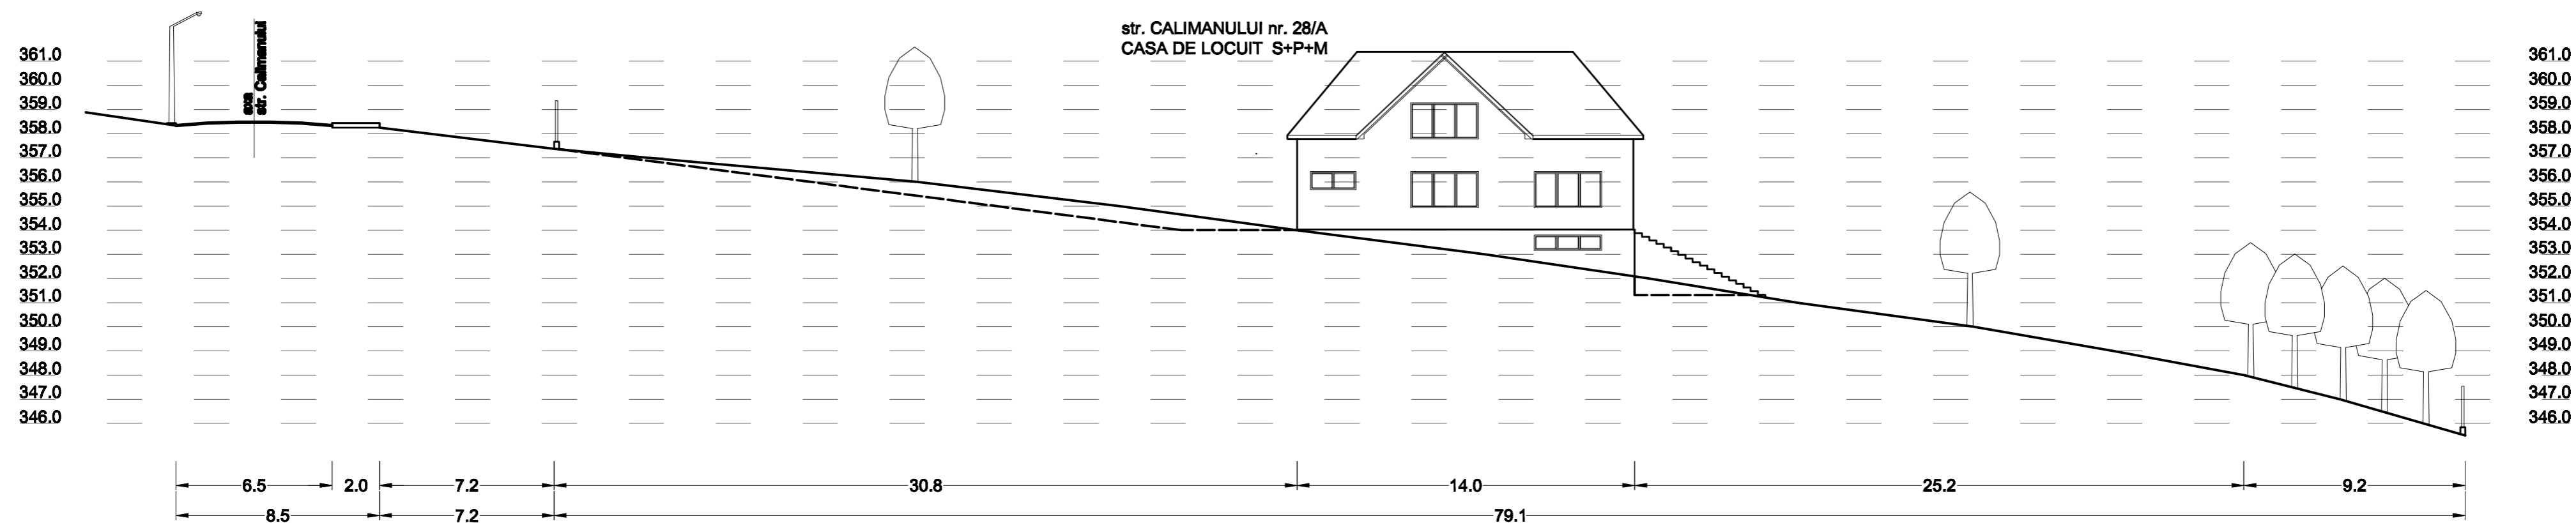

— PROFIL EXISTENT TEREN  
- - - PROFIL PROPUS TEREN

<b>S.C. "PROIECT" S.R.L.</b> TG. MUREȘ J26-621-1991		<b>Beneficiar:</b> JESZENSZKY ZOLTAN ATTILA TARGU MURES, str. NUCULUI nr. 3		Pr.nr. 540.0/2011
Director	cons. jr. Simó I.	Sc:	PUD - STUDIU DE AMPLASAMENT PT. CONSTRUIRE CASA DE LOCUIT UNIFAMILIALA TG. MURES, str. CALIMANULUI 28/A	
Sef proiect	arh. Keresztes G.	1:200	<b>Faza PUD</b>	
Desenat	teh. Gyeresi M.	DATA 2012	SECTIUNE TRANSVERSALA PRIN TEREN Pl.nr.06	