



PUZ - RECONVERSIE FUNCTIONALA TEREN DIN UTR "L1" IN UTR "CM3" str. Secuilor Martiri nr.1, Tg.Mures, jud. Mures

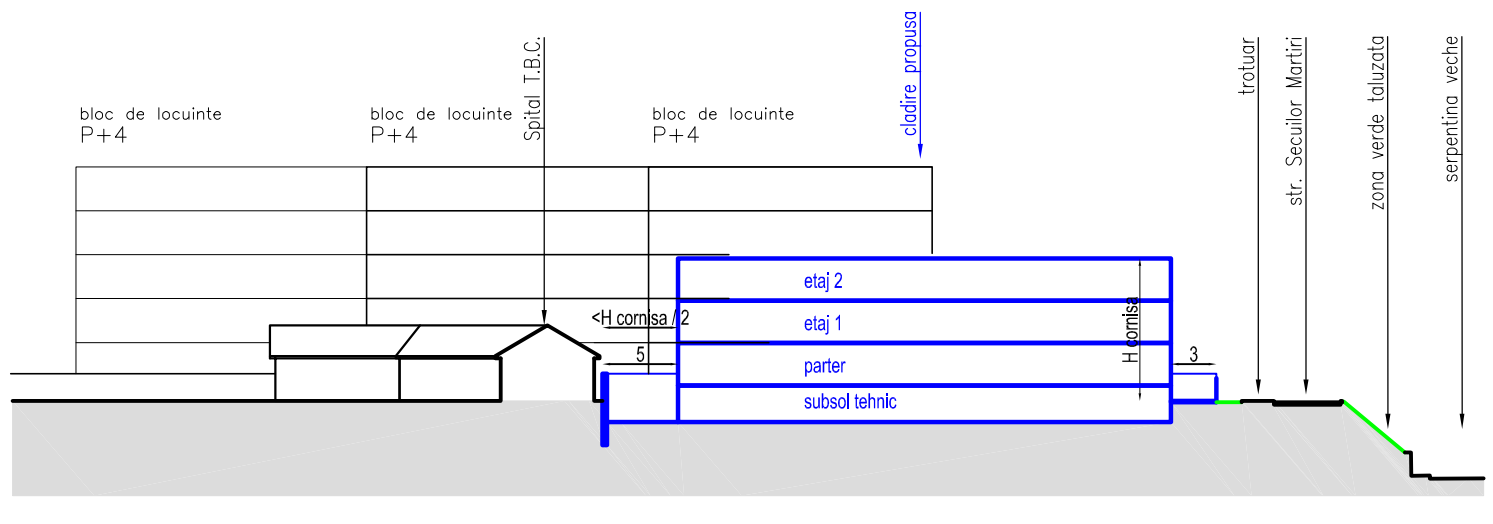

sectiunea "a"




sectiunea "b"

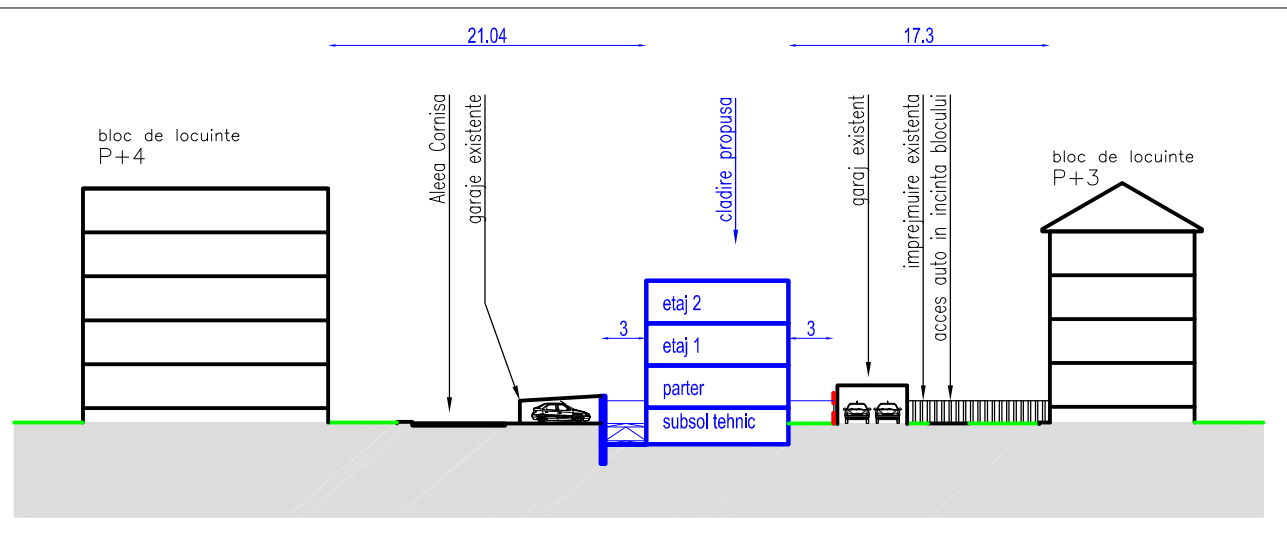

LEGENDA:

- LIMITA ZONEI STUDIATE
- - - - - LIMITA DE PROPRIETATE
- ▭ CLADIRI EXISTENTE
- ▭ CLADIRI PROPUSE
- DRUMURI PROPUSE

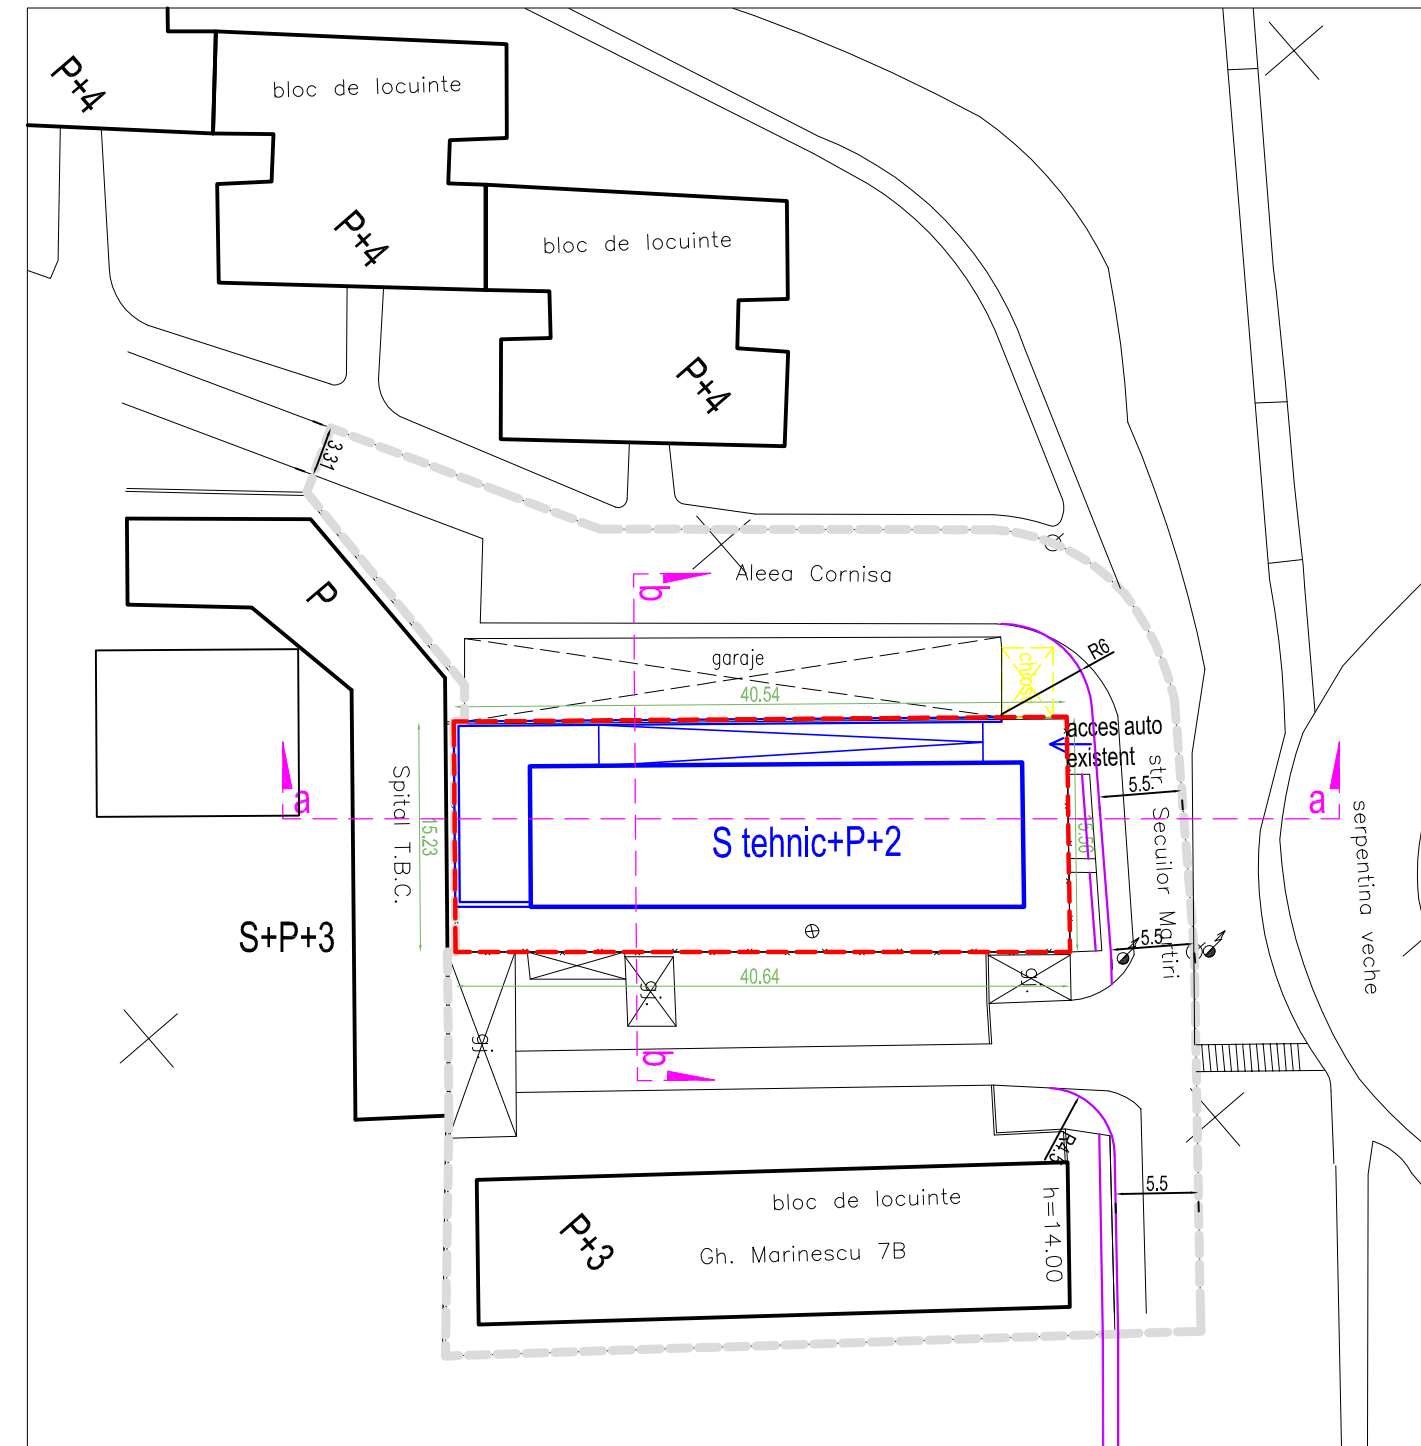

	sef proiect	arh. Octavian LIPOVAN	
	proiectat	arh. Octavian LIPOVAN	
	desenat	arh. WINKLER Eniko	
	verificat	arh. Octavian LIPOVAN	
BENEFICIAR:		dl. FIKO ISTVAN Tg Mures, psj. Padurii nr. 28	FAZA: PUZ
TITLU		PUZ-RECONVERSIE FUNCTIONALA TEREN DIN UTR "L1" IN UTR "CM3"	DATA: sept. 2016
PROIECT:		str. Secuilor Martiri nr.1, Tg.Mures, jud. Mures	NR.PROIECT: 81-16
TITLU		POSSIBILITATI DE MOBILARE	SCARA: 1:500
PLANSA:		PARCELA	NR.PLANSĂ : U 006a

ACEST PROIECT ESTE PROPRIETATEA INTELLECTUALA A SC ARHIGRAF SRL. UTILIZAREA LUI INTRA SUB INCIDENTA LEGII DREPTULUI DE AUTOR.