
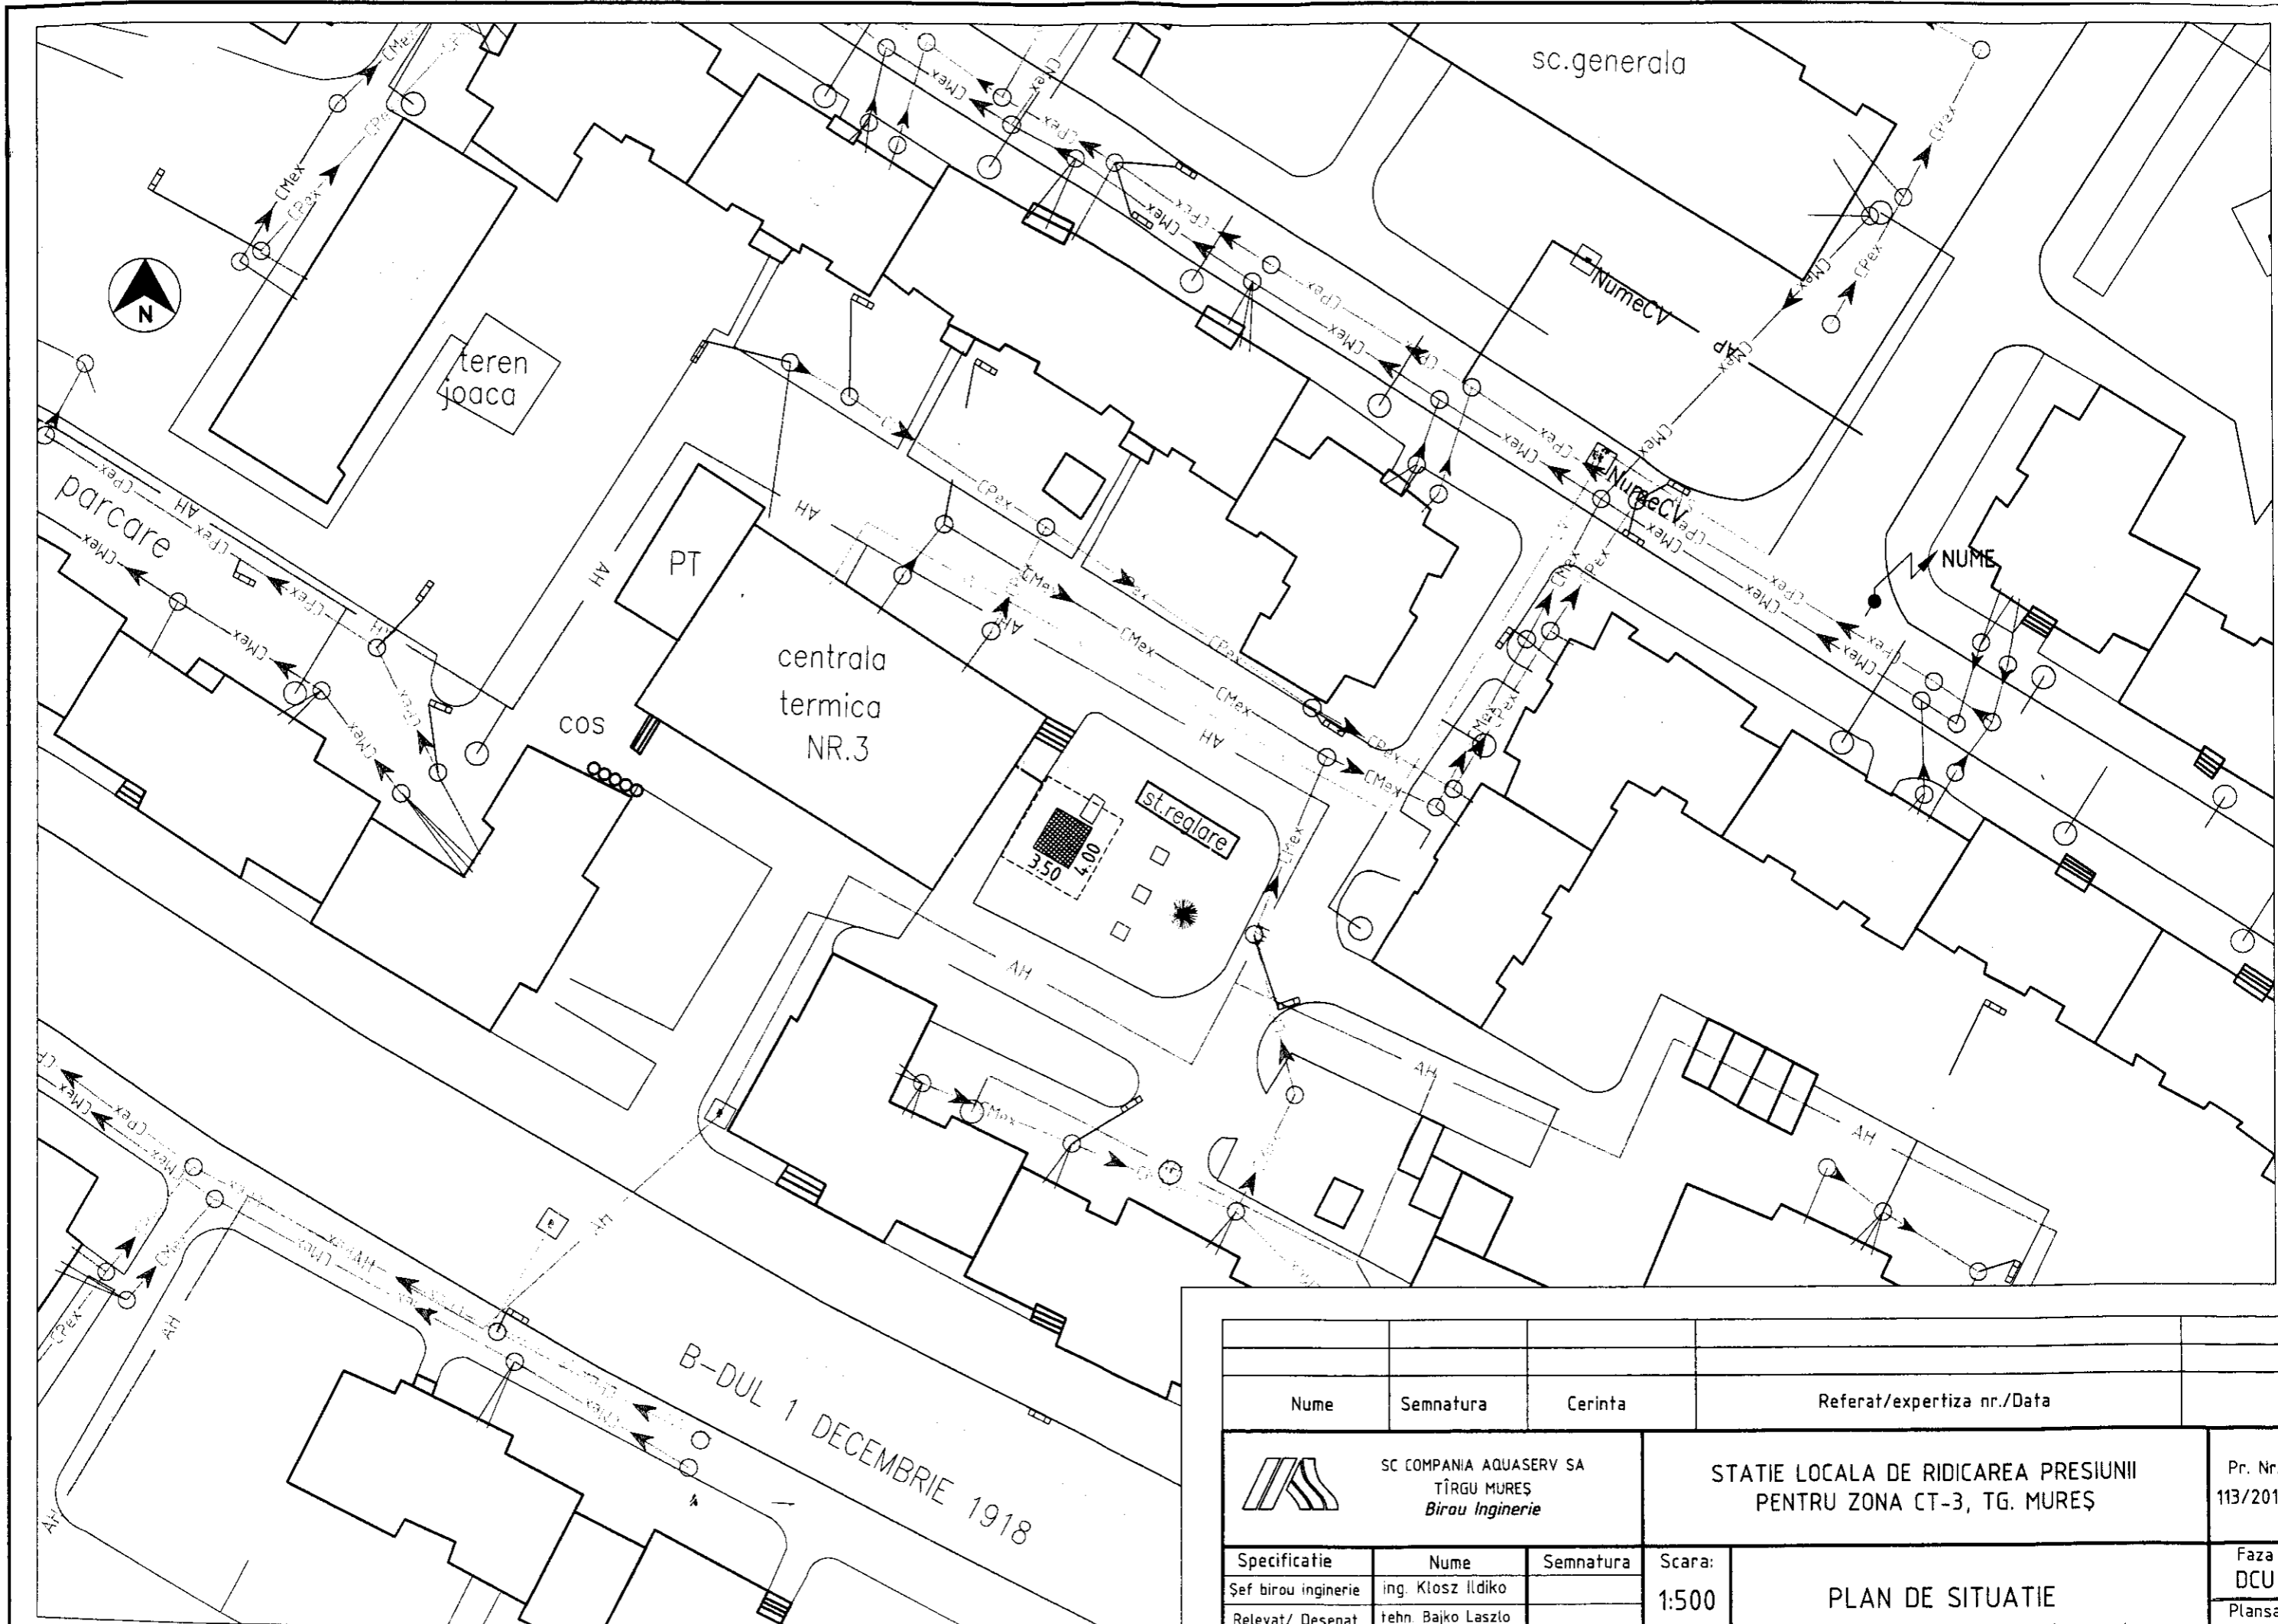

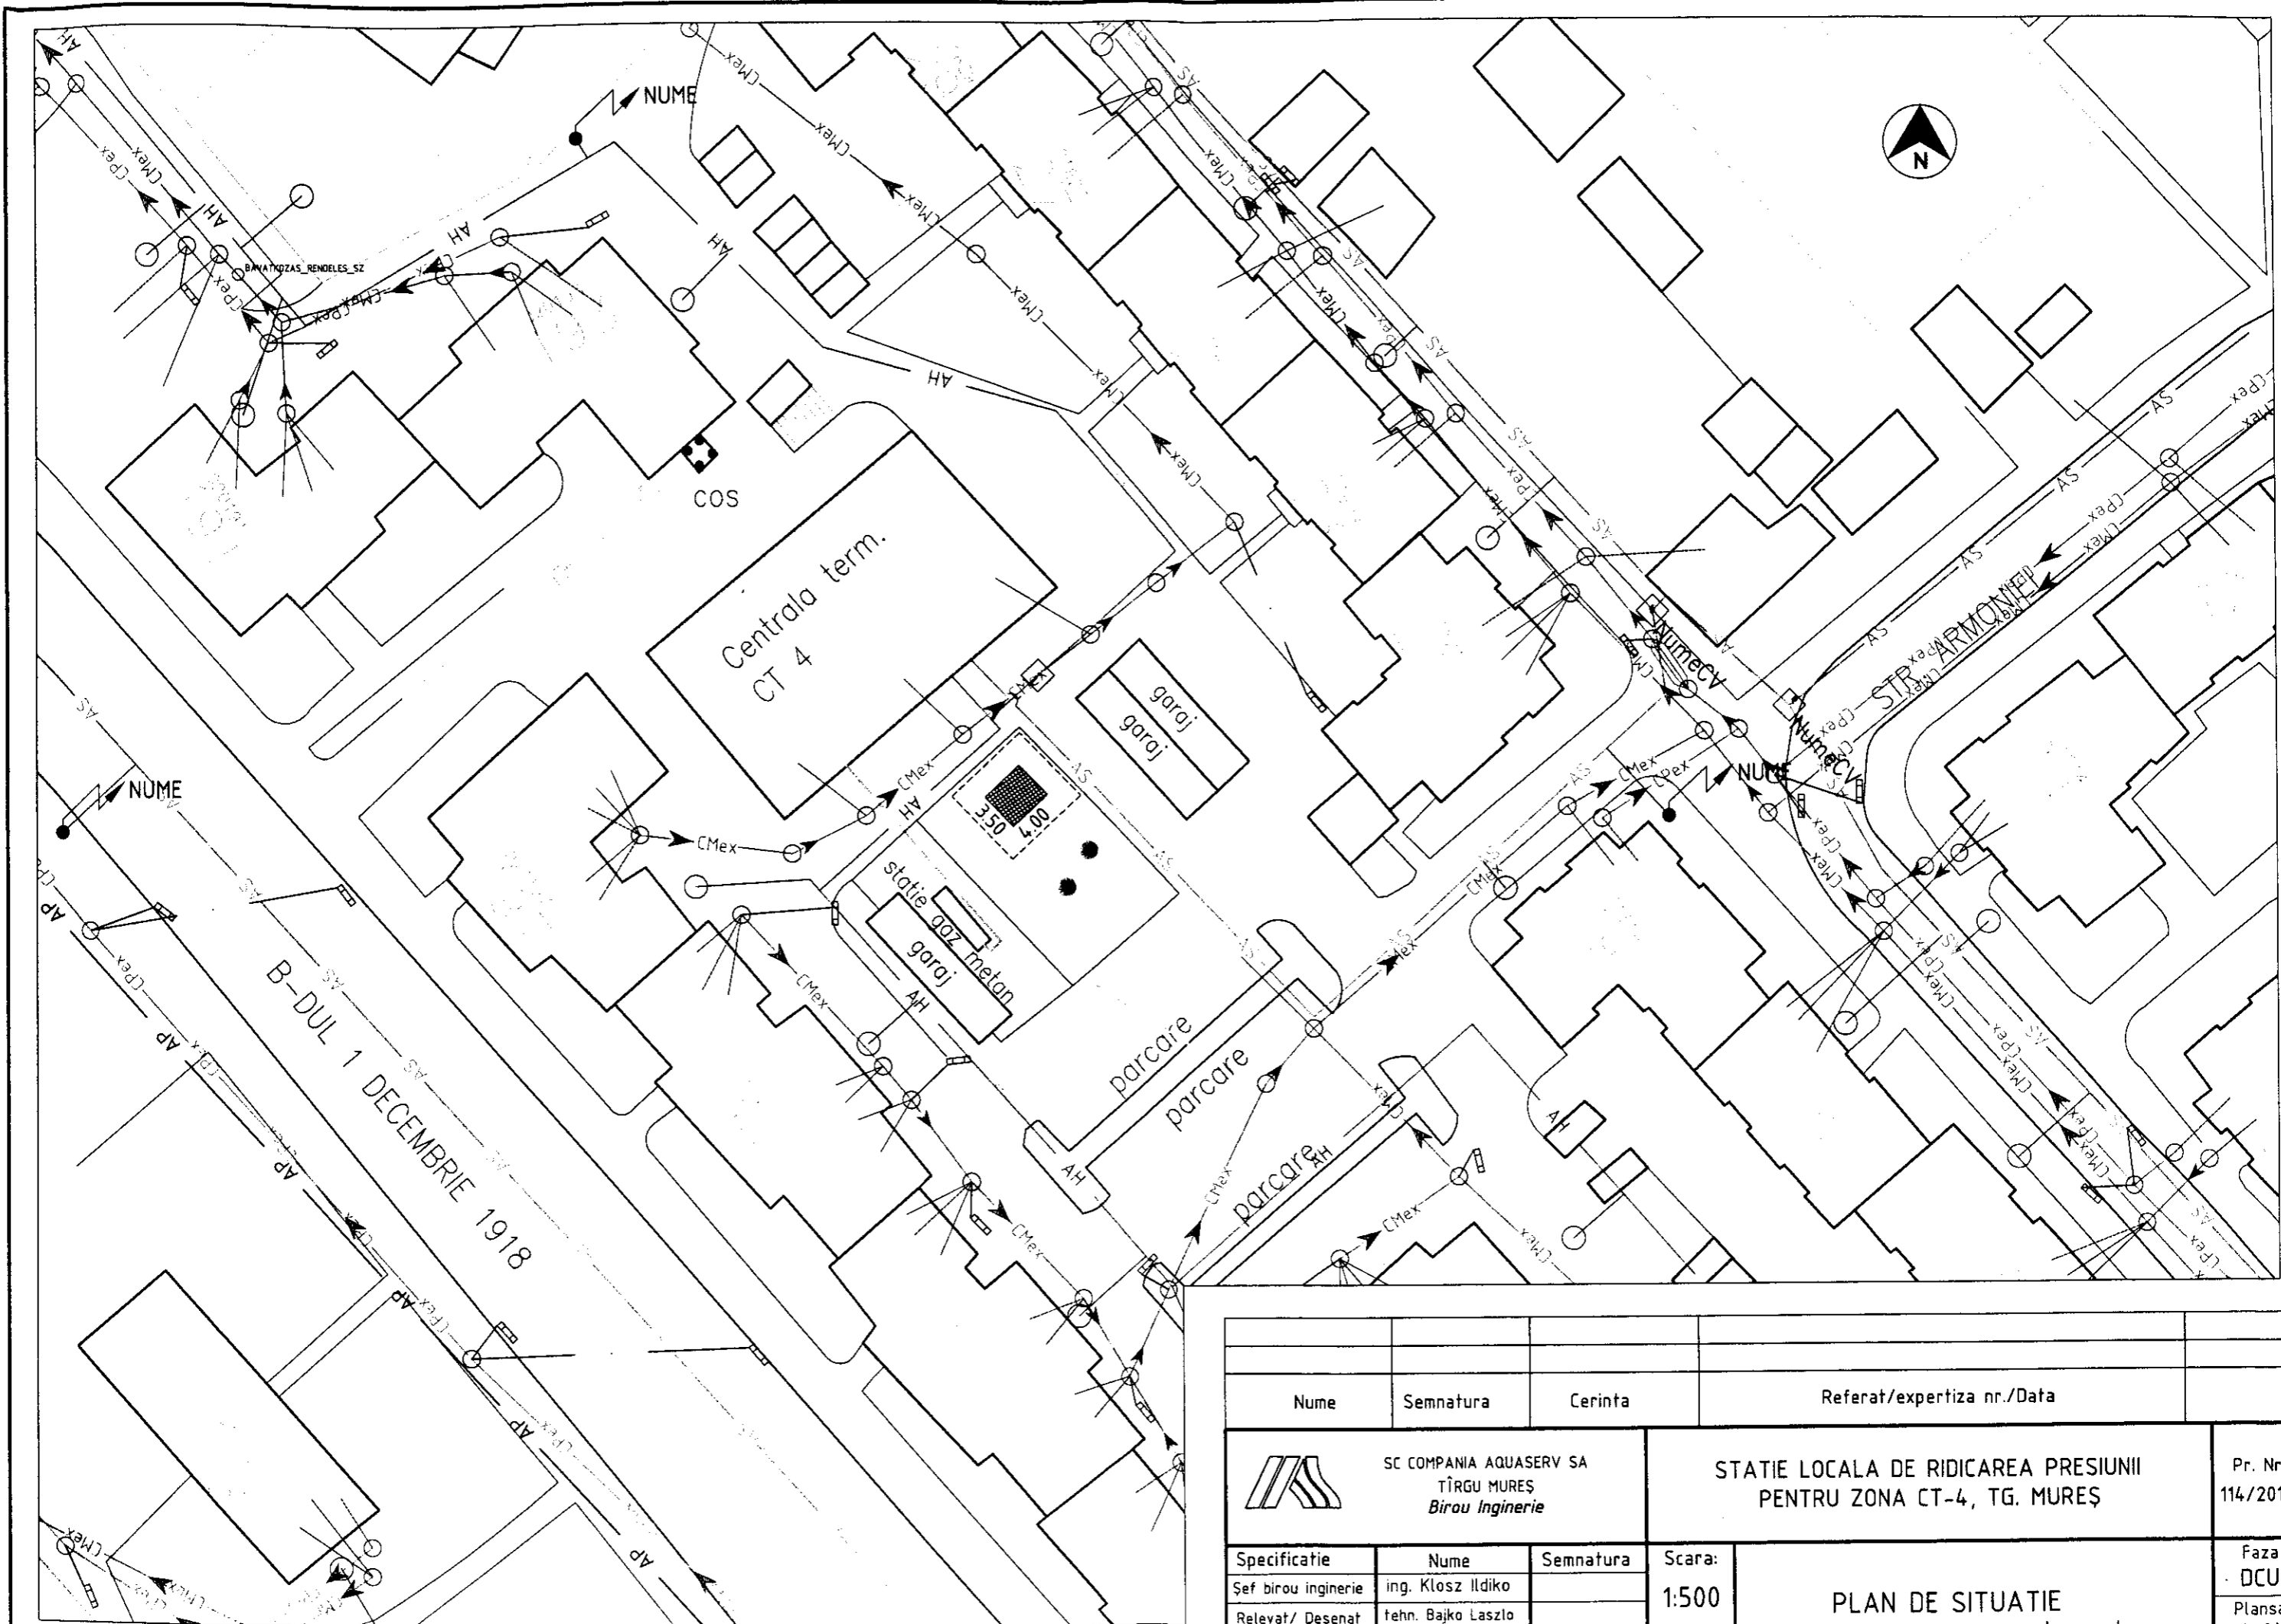



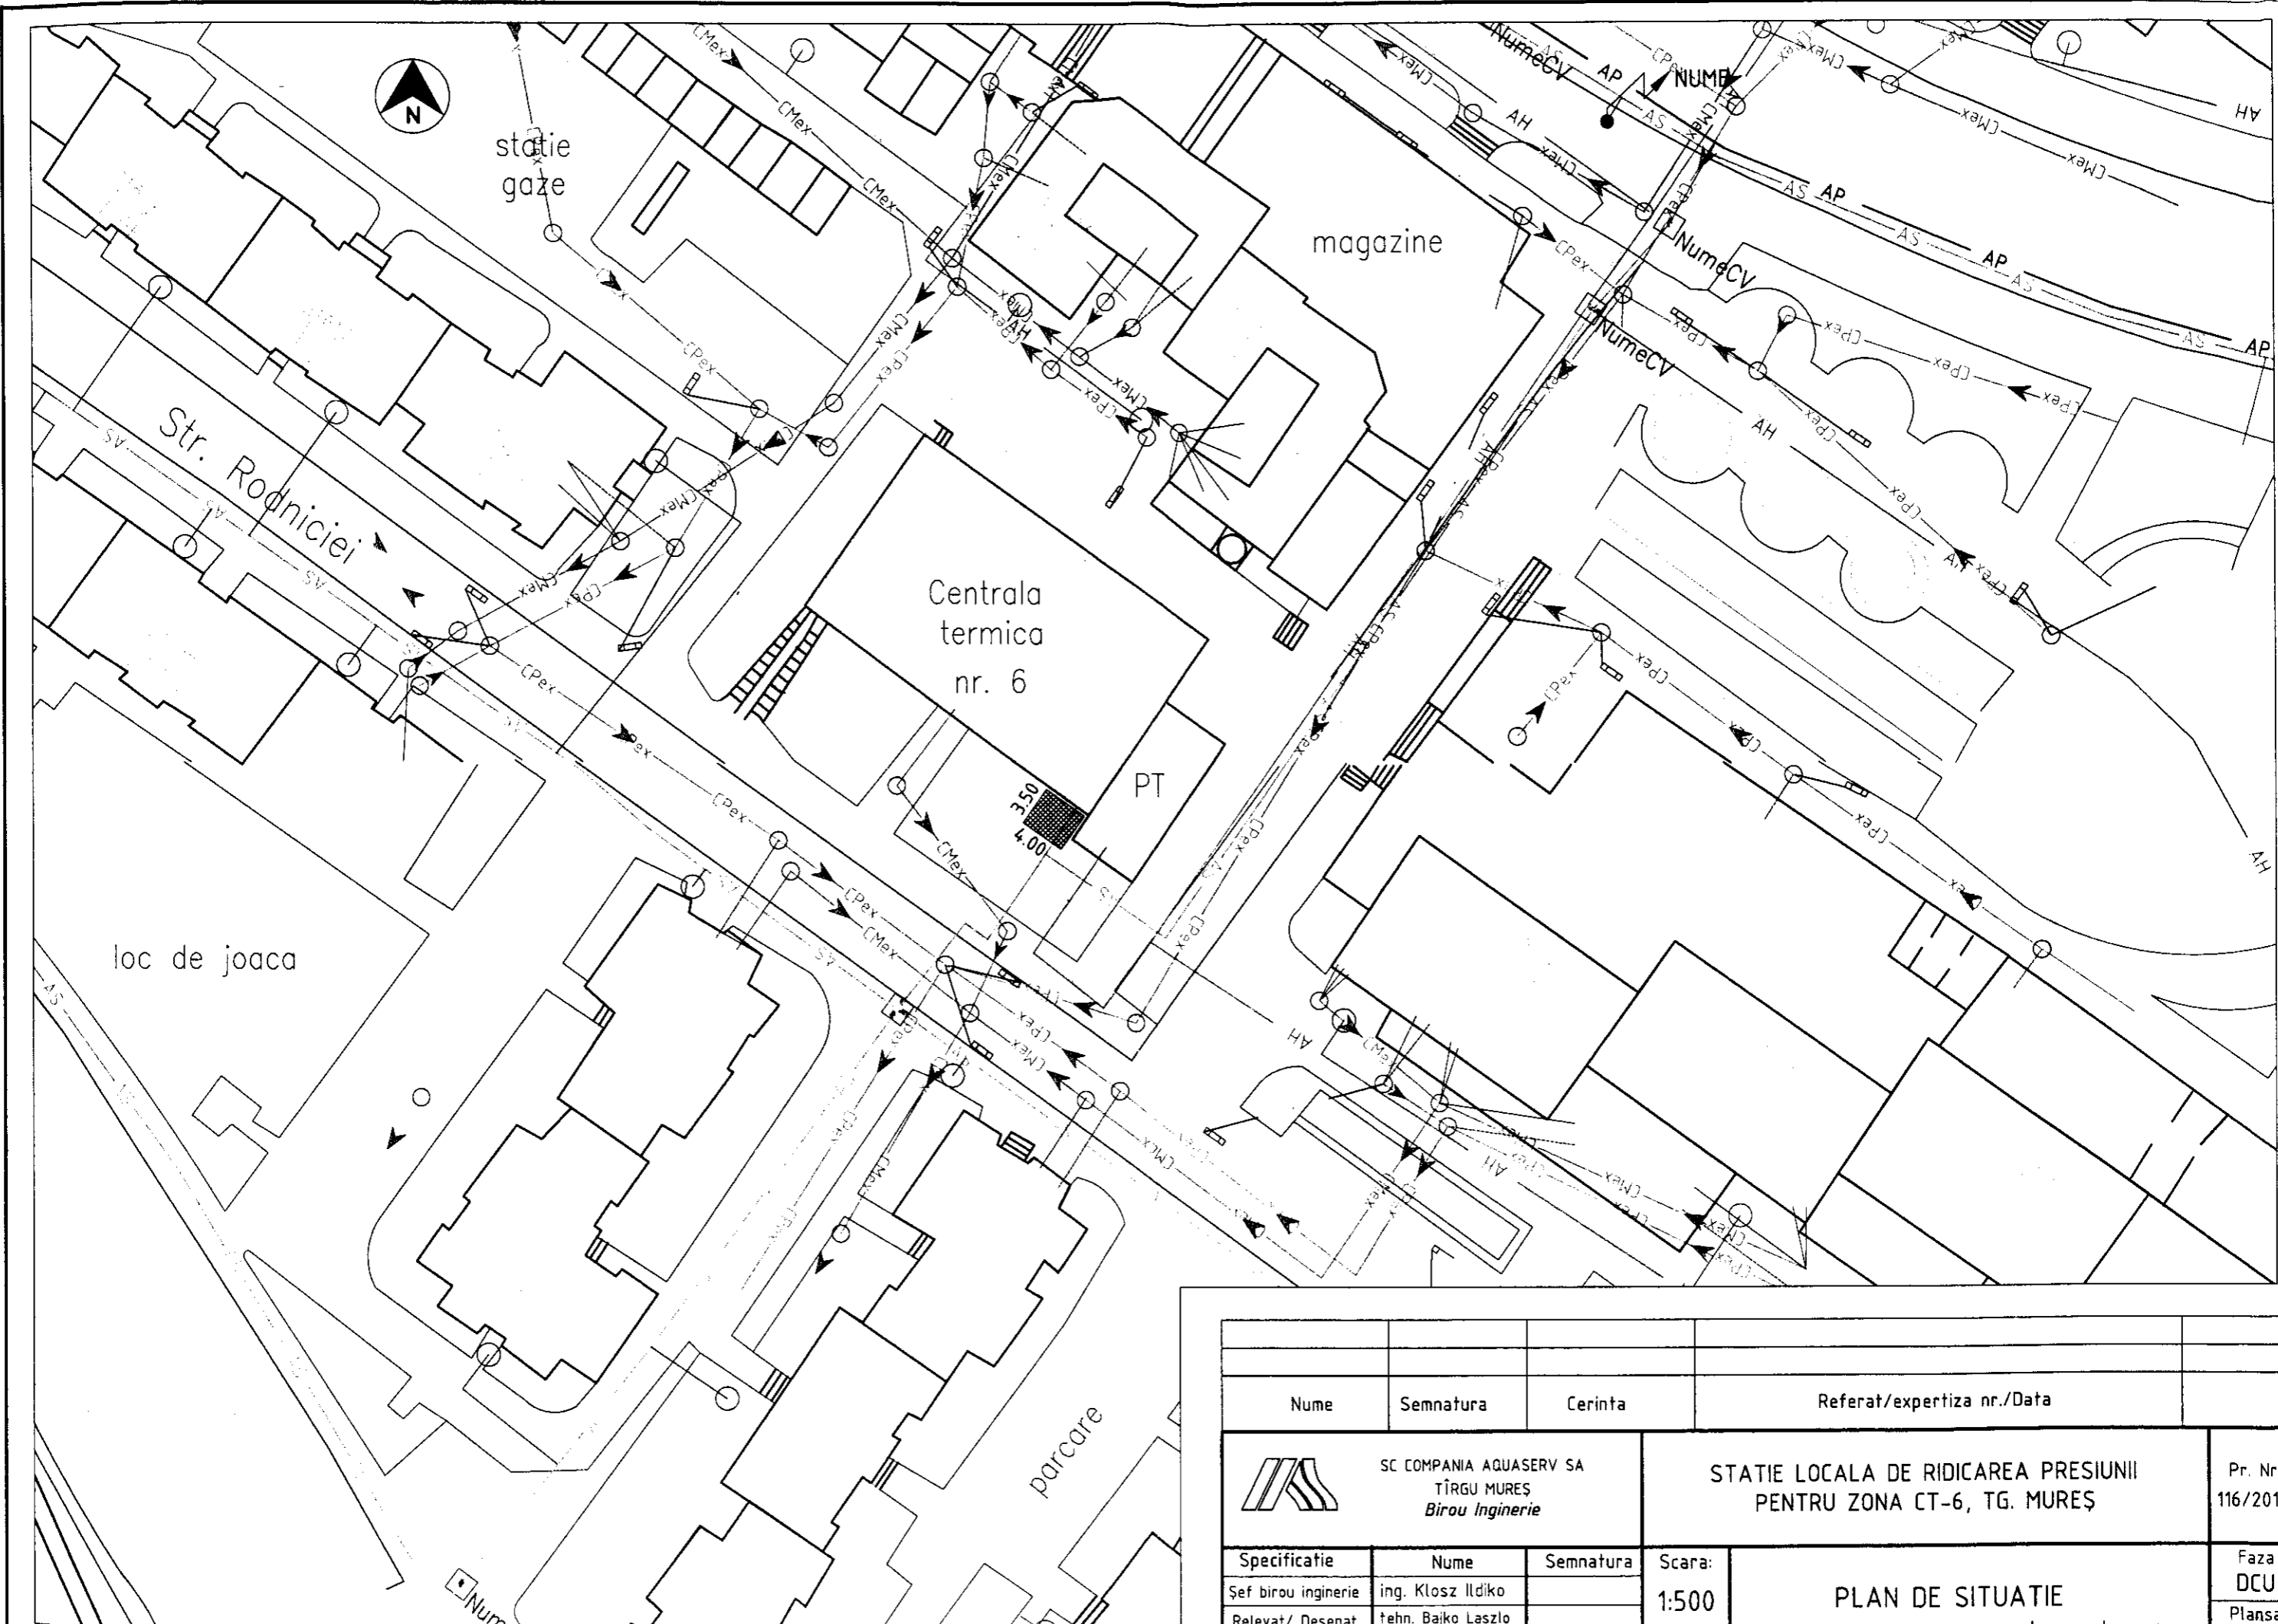
Nume		Semnatura		Cerinta		Referat/expertiza nr./Data	
 SC COMPANIA AQUASERV SA TIRGU MURES Birou Inginerie		STATIE LOCALA DE RIDICAREA PRESIUNII PENTRU ZONA CT-1, TG. MURES		Pr. Nr. 111/2012		Faza DCU Plansa A-01	
Specificatie	Nume	Semnatura	Scara:				
Şef birou inginerie	ing. Klosz Ildiko		1:500				
Relevat/ Desenat	tehn. Bajko Laszlo						
Verificat:	ing. Klosz Ildiko		07.2012				




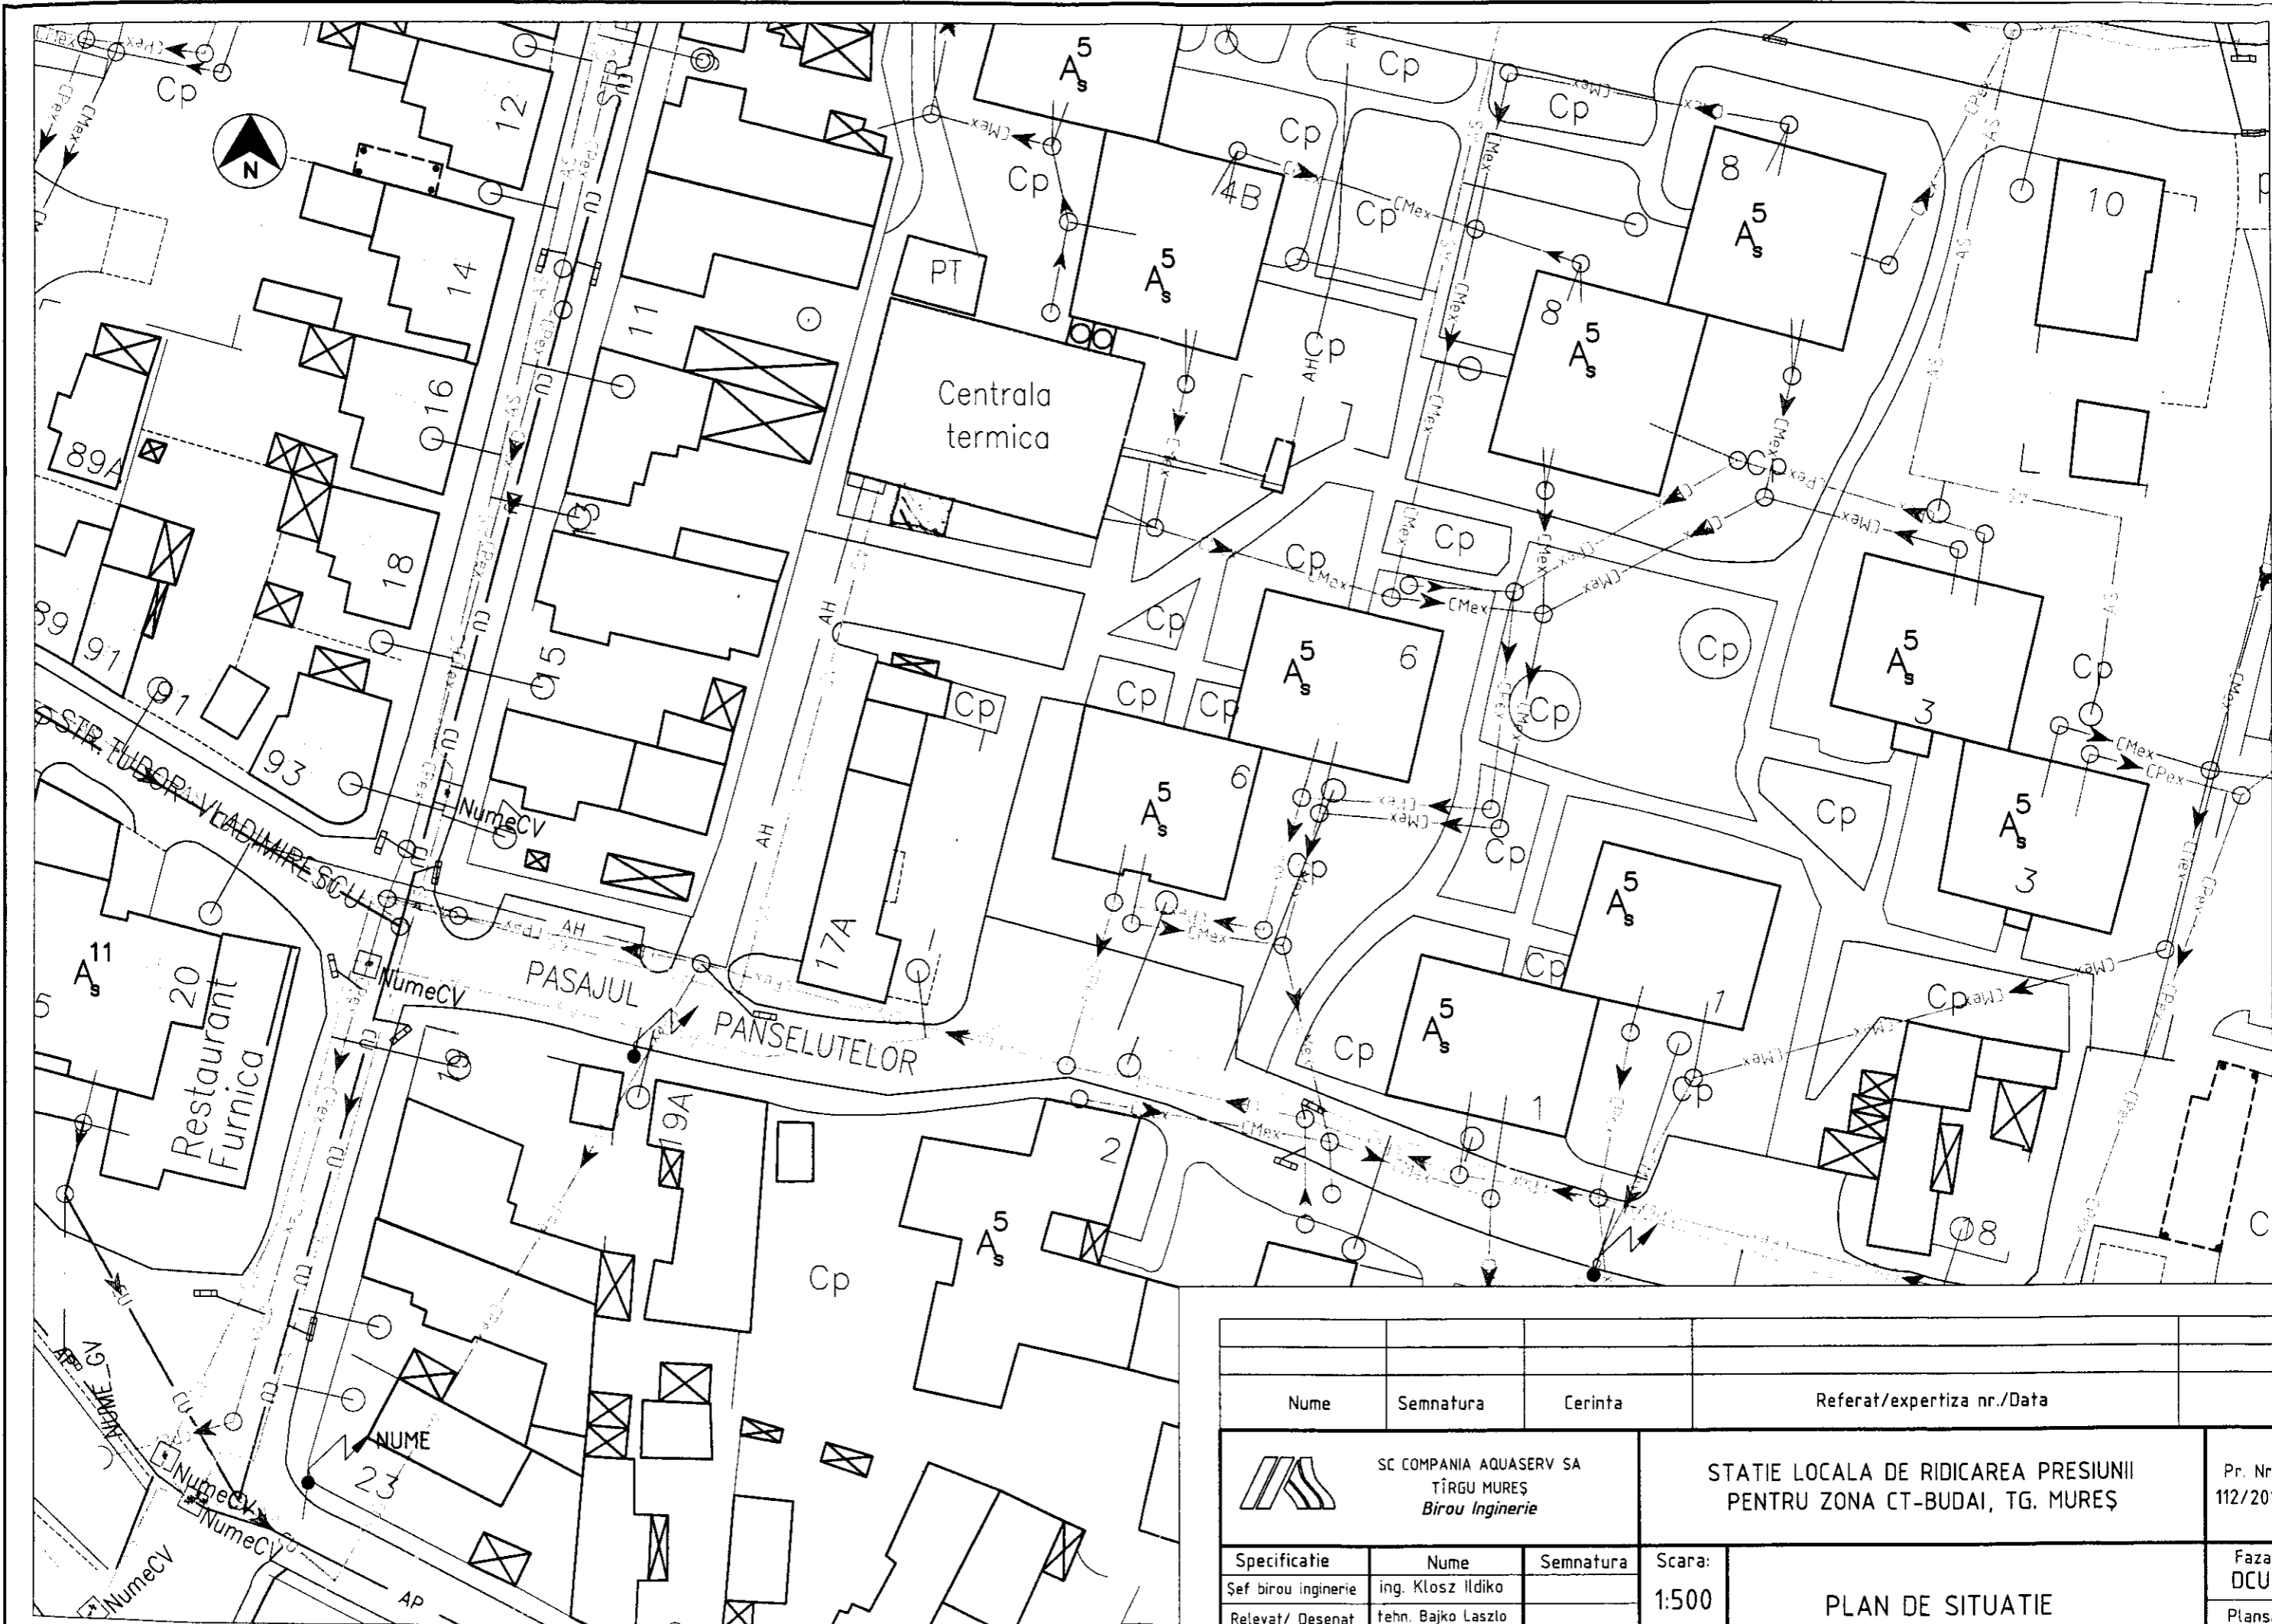
Nume		Semnatura		Cerinta		Referat/expertiza nr./Data	
 SC COMPANIA AQUASERV SA TIRGU MURES Birou Inginerie		STATIE LOCALA DE RIDICAREA PRESIUNII PENTRU ZONA CT-3, TG. MURES		Pr. Nr. 113/2012		Faza	
						DCU	
Specificatie	Nume	Semnatura	Scara:	PLAN DE SITUATIE amplasament propus		Plansa	
Şef birou inginerie	ing. Klosz Ildiko		1:500			A-01	
Relevat/ Desenat	tehn. Bajko Laszlo						
Verificat:	ing. Klosz Ildiko		07.2012				




Nume	Semnatura	Cerinta	Referat/expertiza nr./Data		
 SC COMPANIA AQUASERV SA TÎRGU MUREȘ Birou Inginerie		STATIE LOCALA DE RIDICAREA PRESIUNII PENTRU ZONA CT-4, TG. MUREȘ			Pr. Nr. 114/2012
Specificatie	Nume	Semnatura	Scara:	PLAN DE SITUATIE amplasament propus	
Șef birou inginerie	ing. Klosz Ildiko		1:500		
Relevat/ Desenat	tehn. Bajko Laszlo				
Verificat:	ing. Klosz Ildiko		07.2012	Faza DCU	Planșa A-01



Nume		Semnatura		Cerinta		Referat/expertiza nr./Data	
		SC COMPANIA AQUASERV SA TIRGU MURES Birou Inginerie		STATIE LOCALA DE RIDICAREA PRESIUNII PENTRU ZONA CT-6, TG. MURES		Pr. Nr. 116/2012	
Specificatie	Nume	Semnatura	Scara:	PLAN DE SITUATIE amplasament propus		Faza	
Şef birou inginerie	ing. Klosz Ildiko		1:500			DCU	
Relevat/ Desenat	tehn. Bajko Laszlo					Plansa	
Verificat:	ing. Klosz Ildiko		07.2012			A-01	



Nume		Semnatura		Cerinta		Referat/expertiza nr./Data	
 SC COMPANIA AQUASERV SA TIRGU MUREȘ Birou Inginerie		STATIE LOCALA DE RIDICAREA PRESIUNII PENTRU ZONA CT-BUDAI, TG. MUREȘ		Pr. Nr. 112/2012		Faza DCU	
Specificatie	Nume	Semnatura	Scara:	PLAN DE SITUATIE			
Șef birou inginerie	ing. Klosz Ildiko		1:500				
Relevat/ Desenat	tehn. Bajko Laszlo						
Verificat:	ing. Klosz Ildiko		07.2012	Planșa A-01			