

PUJZ



PLAN
URBANISTIC
ZONAL

EXTINDERE HALA DEPOZIT, EDIFICARE
HALA TURN SI BAZINE DE APA
-Tg.Mures, str.Budiului nr.68-

6) Proprietatea asupra terenurilor

LEGENDA

- LIMITA ZONEI / PROPRIETATII STUDIATE
- DOMENIU PUBLIC DE INTERES LOCAL
- TEREN PROPRIETATE PRIVATA A PERS. JURIDICE SAU FIZICE
- LINIE SECTIUNE TRANSVERSALA

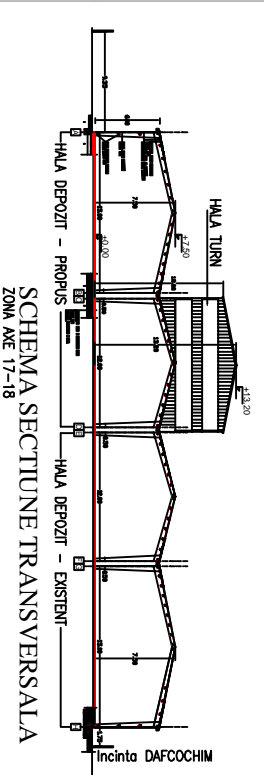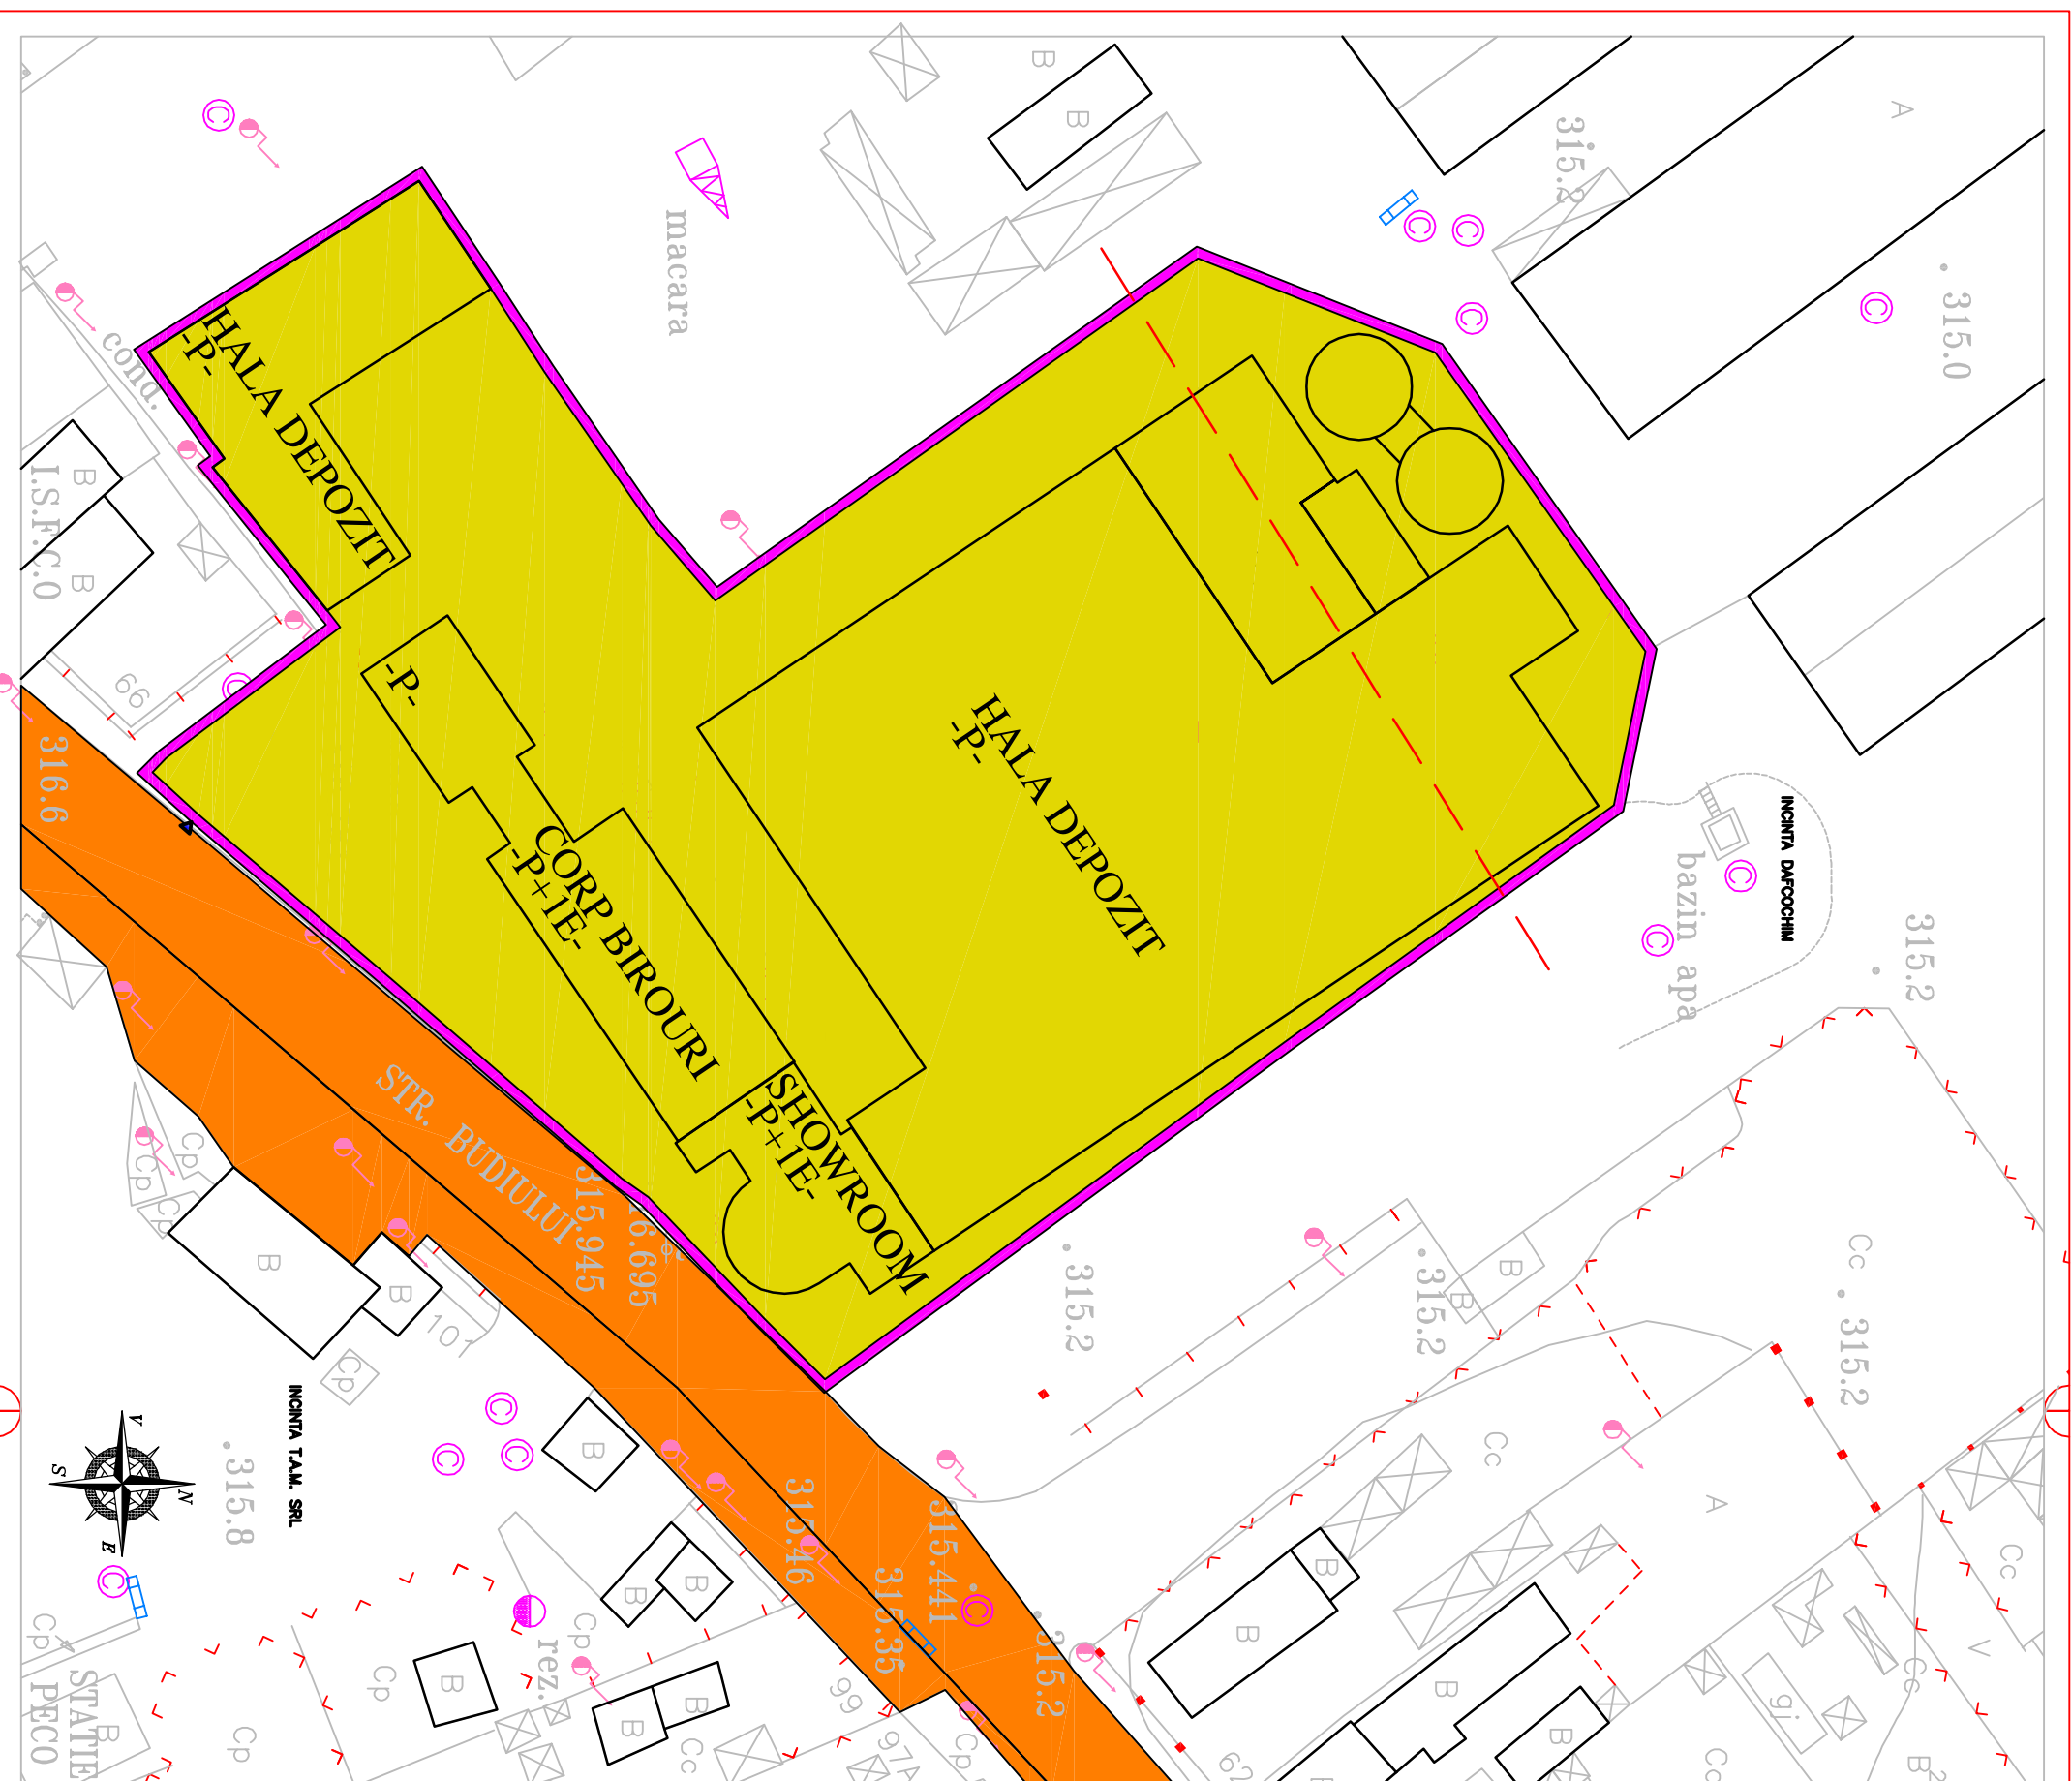

PROJ PROSESRV PLUS 1 76 - 595 - 1992		str. FUSUS Domit-lean	
1300 Tg-Mures, str.Bozatesi nr.4		ofn. Dan FUSUS	
mb. 0721 422 601		e-mail: liberandu@prosc.com	
www.prosc.com			
verificat		SC DESZASZ CONSTOP SRL - Tg.Mures	
BENEFICIAR		str. Budiului nr.68	
TITLU		PUZ - EXTINDERE HALA DEPOZIT,	
PROIECT		EDIFICARE HALA TURN SI BAZINE DE APA	
TITLU		PROPRIETATEA ASUPRA TERENURILOR	
P.A.N.S.A.		SECTIUNE TRANSVERSALA	
1:500		A 06.0	