


▼ FATADA LATERAL STANGA MODIFICATA

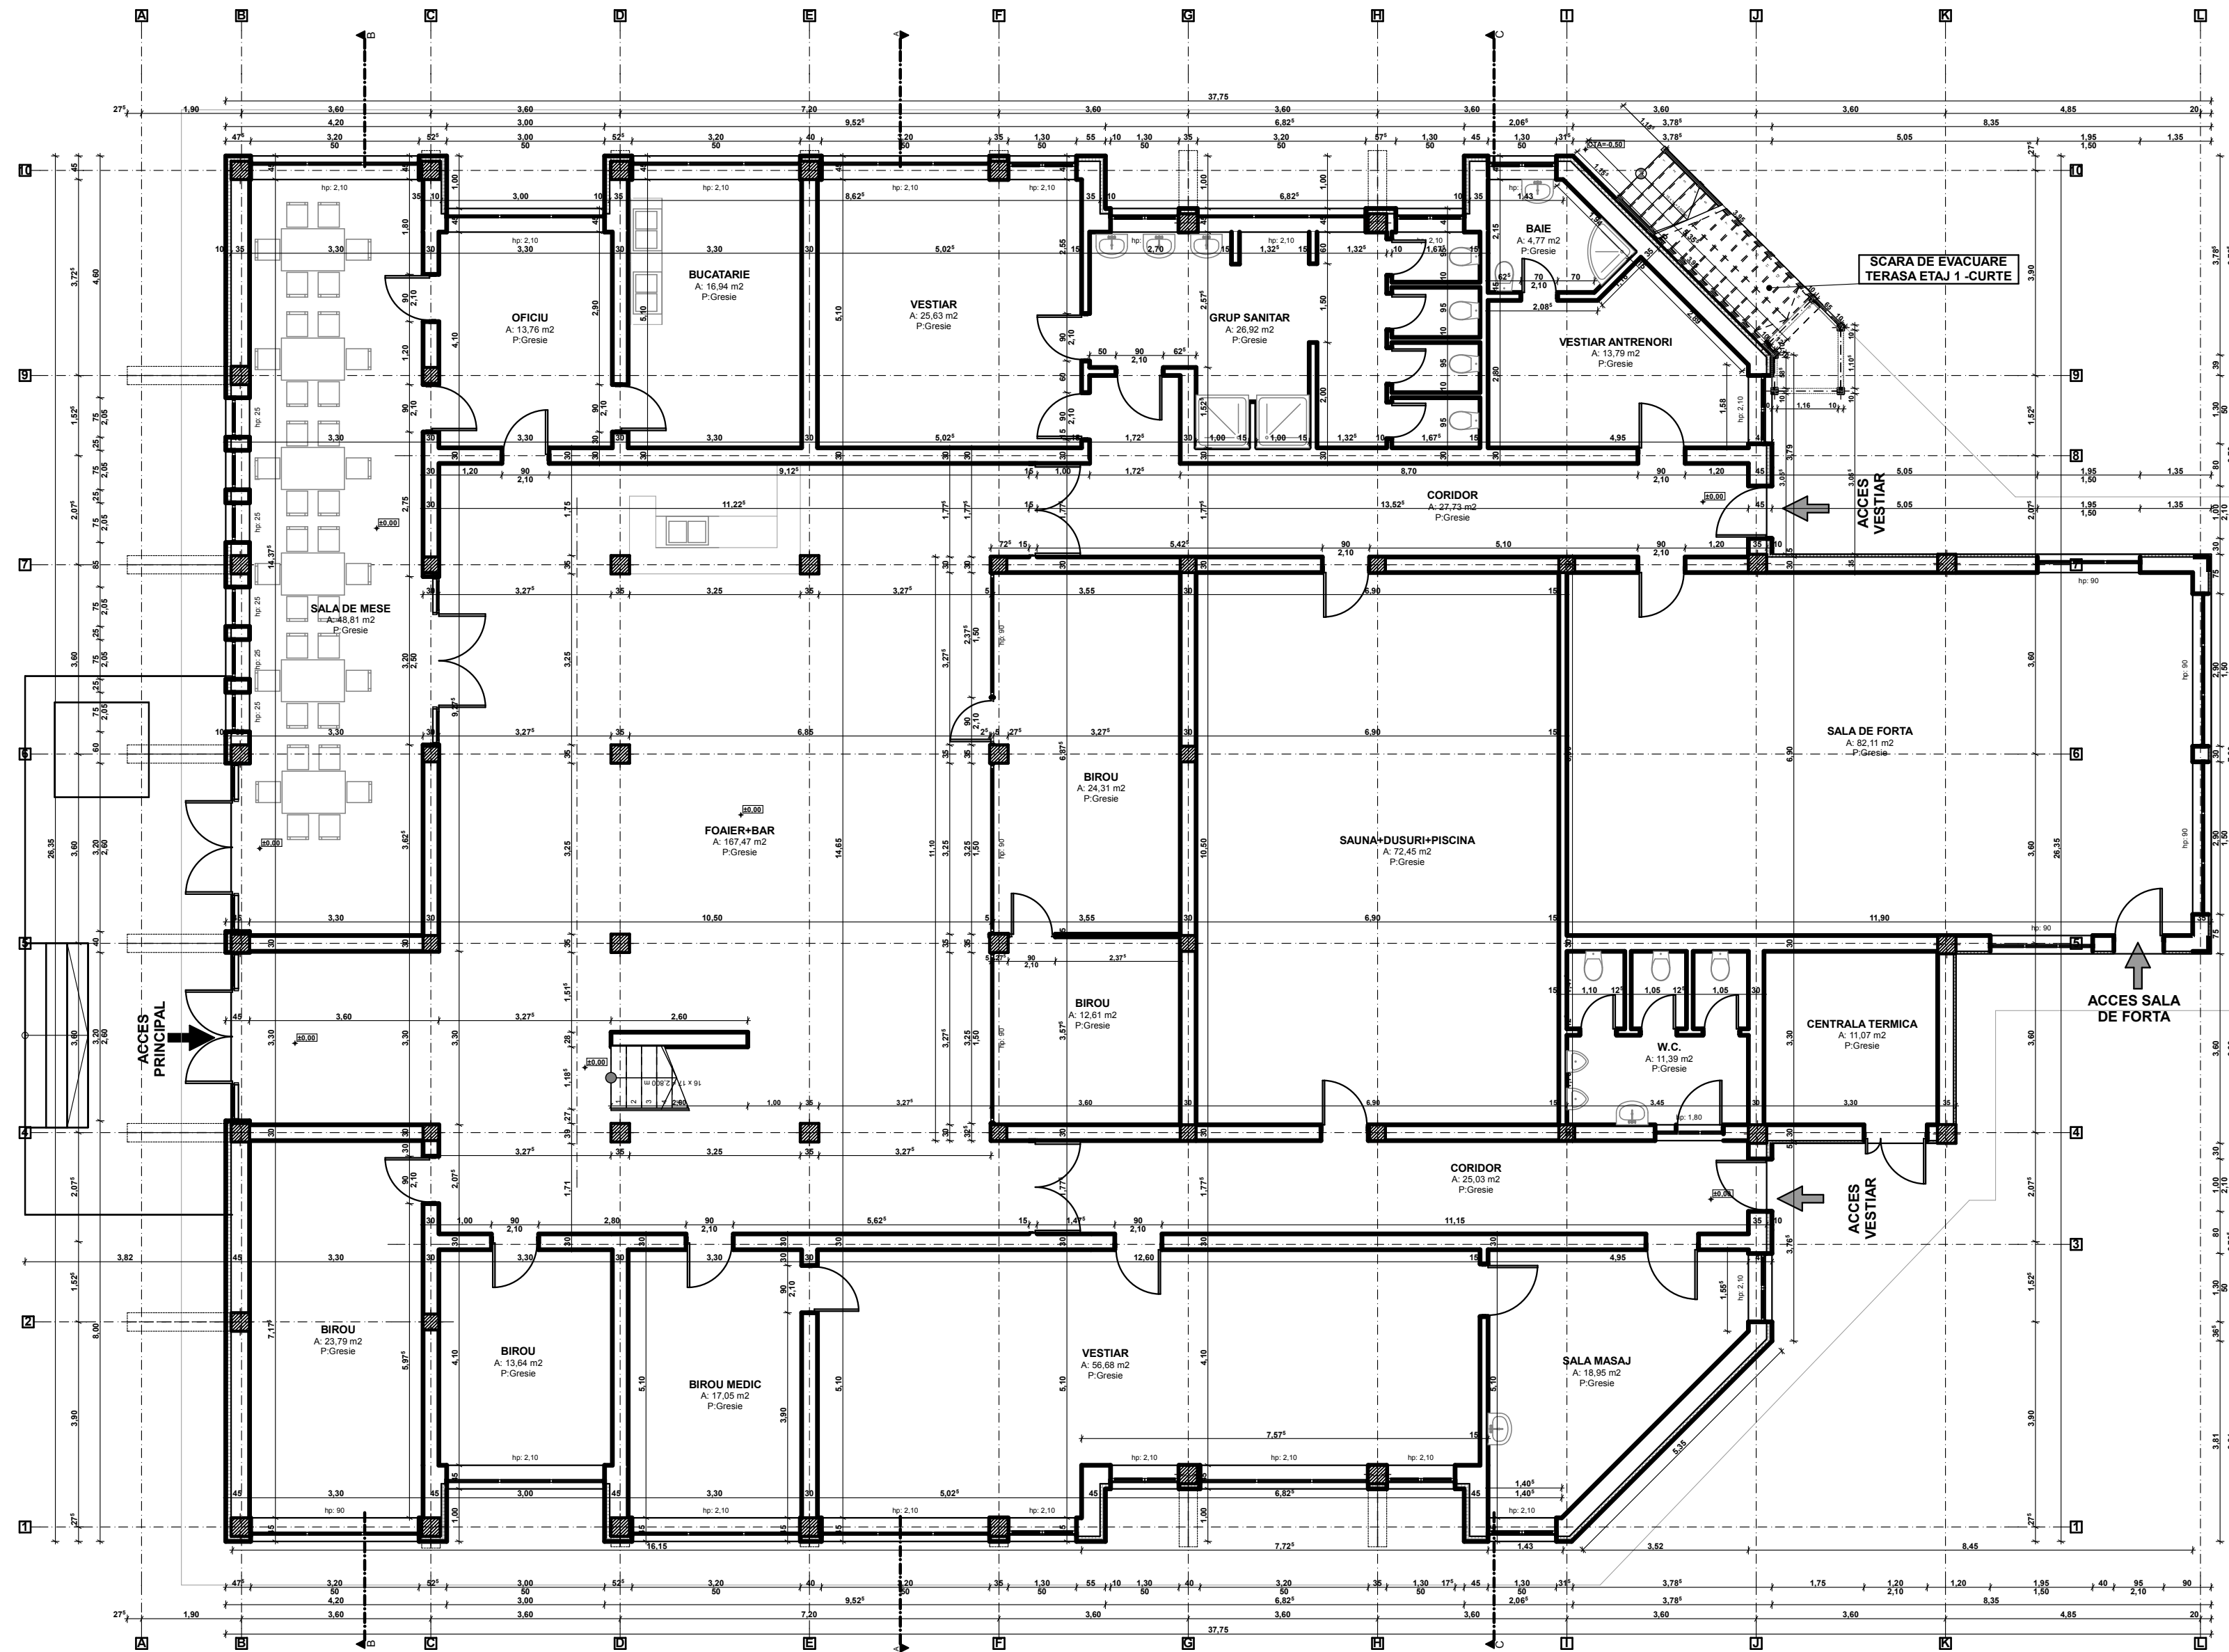


A.c. totala = 879,93 mp
 A.c. parter = 826,63 mp
 A.d. = 1 912,50 mp
 A.u. parter = 707,57 mp
 A.u. totala = 1 593,10 mp
 A.terase = 144,77 mp

▲ FATADA LATERAL DREAPTA MODIFICATA

CONSTRUCTIA MODIFICATA SE INCADREAZA IN:
 CATEGORIA DE IMPORTANTA C
 CLASA DE IMPORTANTA III.
 GRADUL DE REZISTENTA LA FOC IV.

VERIFICATOR	ing. MOLDOVAN I.			
EXPERT	ing. MOLDOVAN I.			
VERIFICATORI	NUME	SEMNTURA	CERINTA	REFERAT EXPERTIZA NR. DATA
S.C. EURO-CONS SRL			BENEFICIAR	
J 26 - 2172 '91			MUNICIPIUL TIRGU MURES	
SPECIFICATIE	NUME	SEMNTURA	SCARA:	MANSARDARE SI MODERNIZARE CLADIRE "ACADEMIA DE SPORT"
SEF PROIECT	arh. ISZLAI T.		1:100	str. Pluteilor nr.1 mun. Tirgu Mures
PROIECTAT	ing. KELEMEN F.		DATA:	jud. Mures
	arh. ISZLAI T.		2015	PLAN PARTER MODIFICAT
				PROIECT NR.: 07
				S.F.
				PLANSA NR.: A11

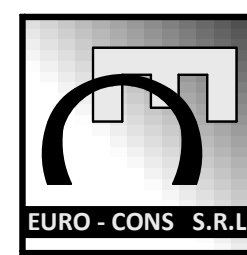

Copyright Euro-Cons Arhitecti13