


▼ FATADA LATERAL STANGA MODIFICATA

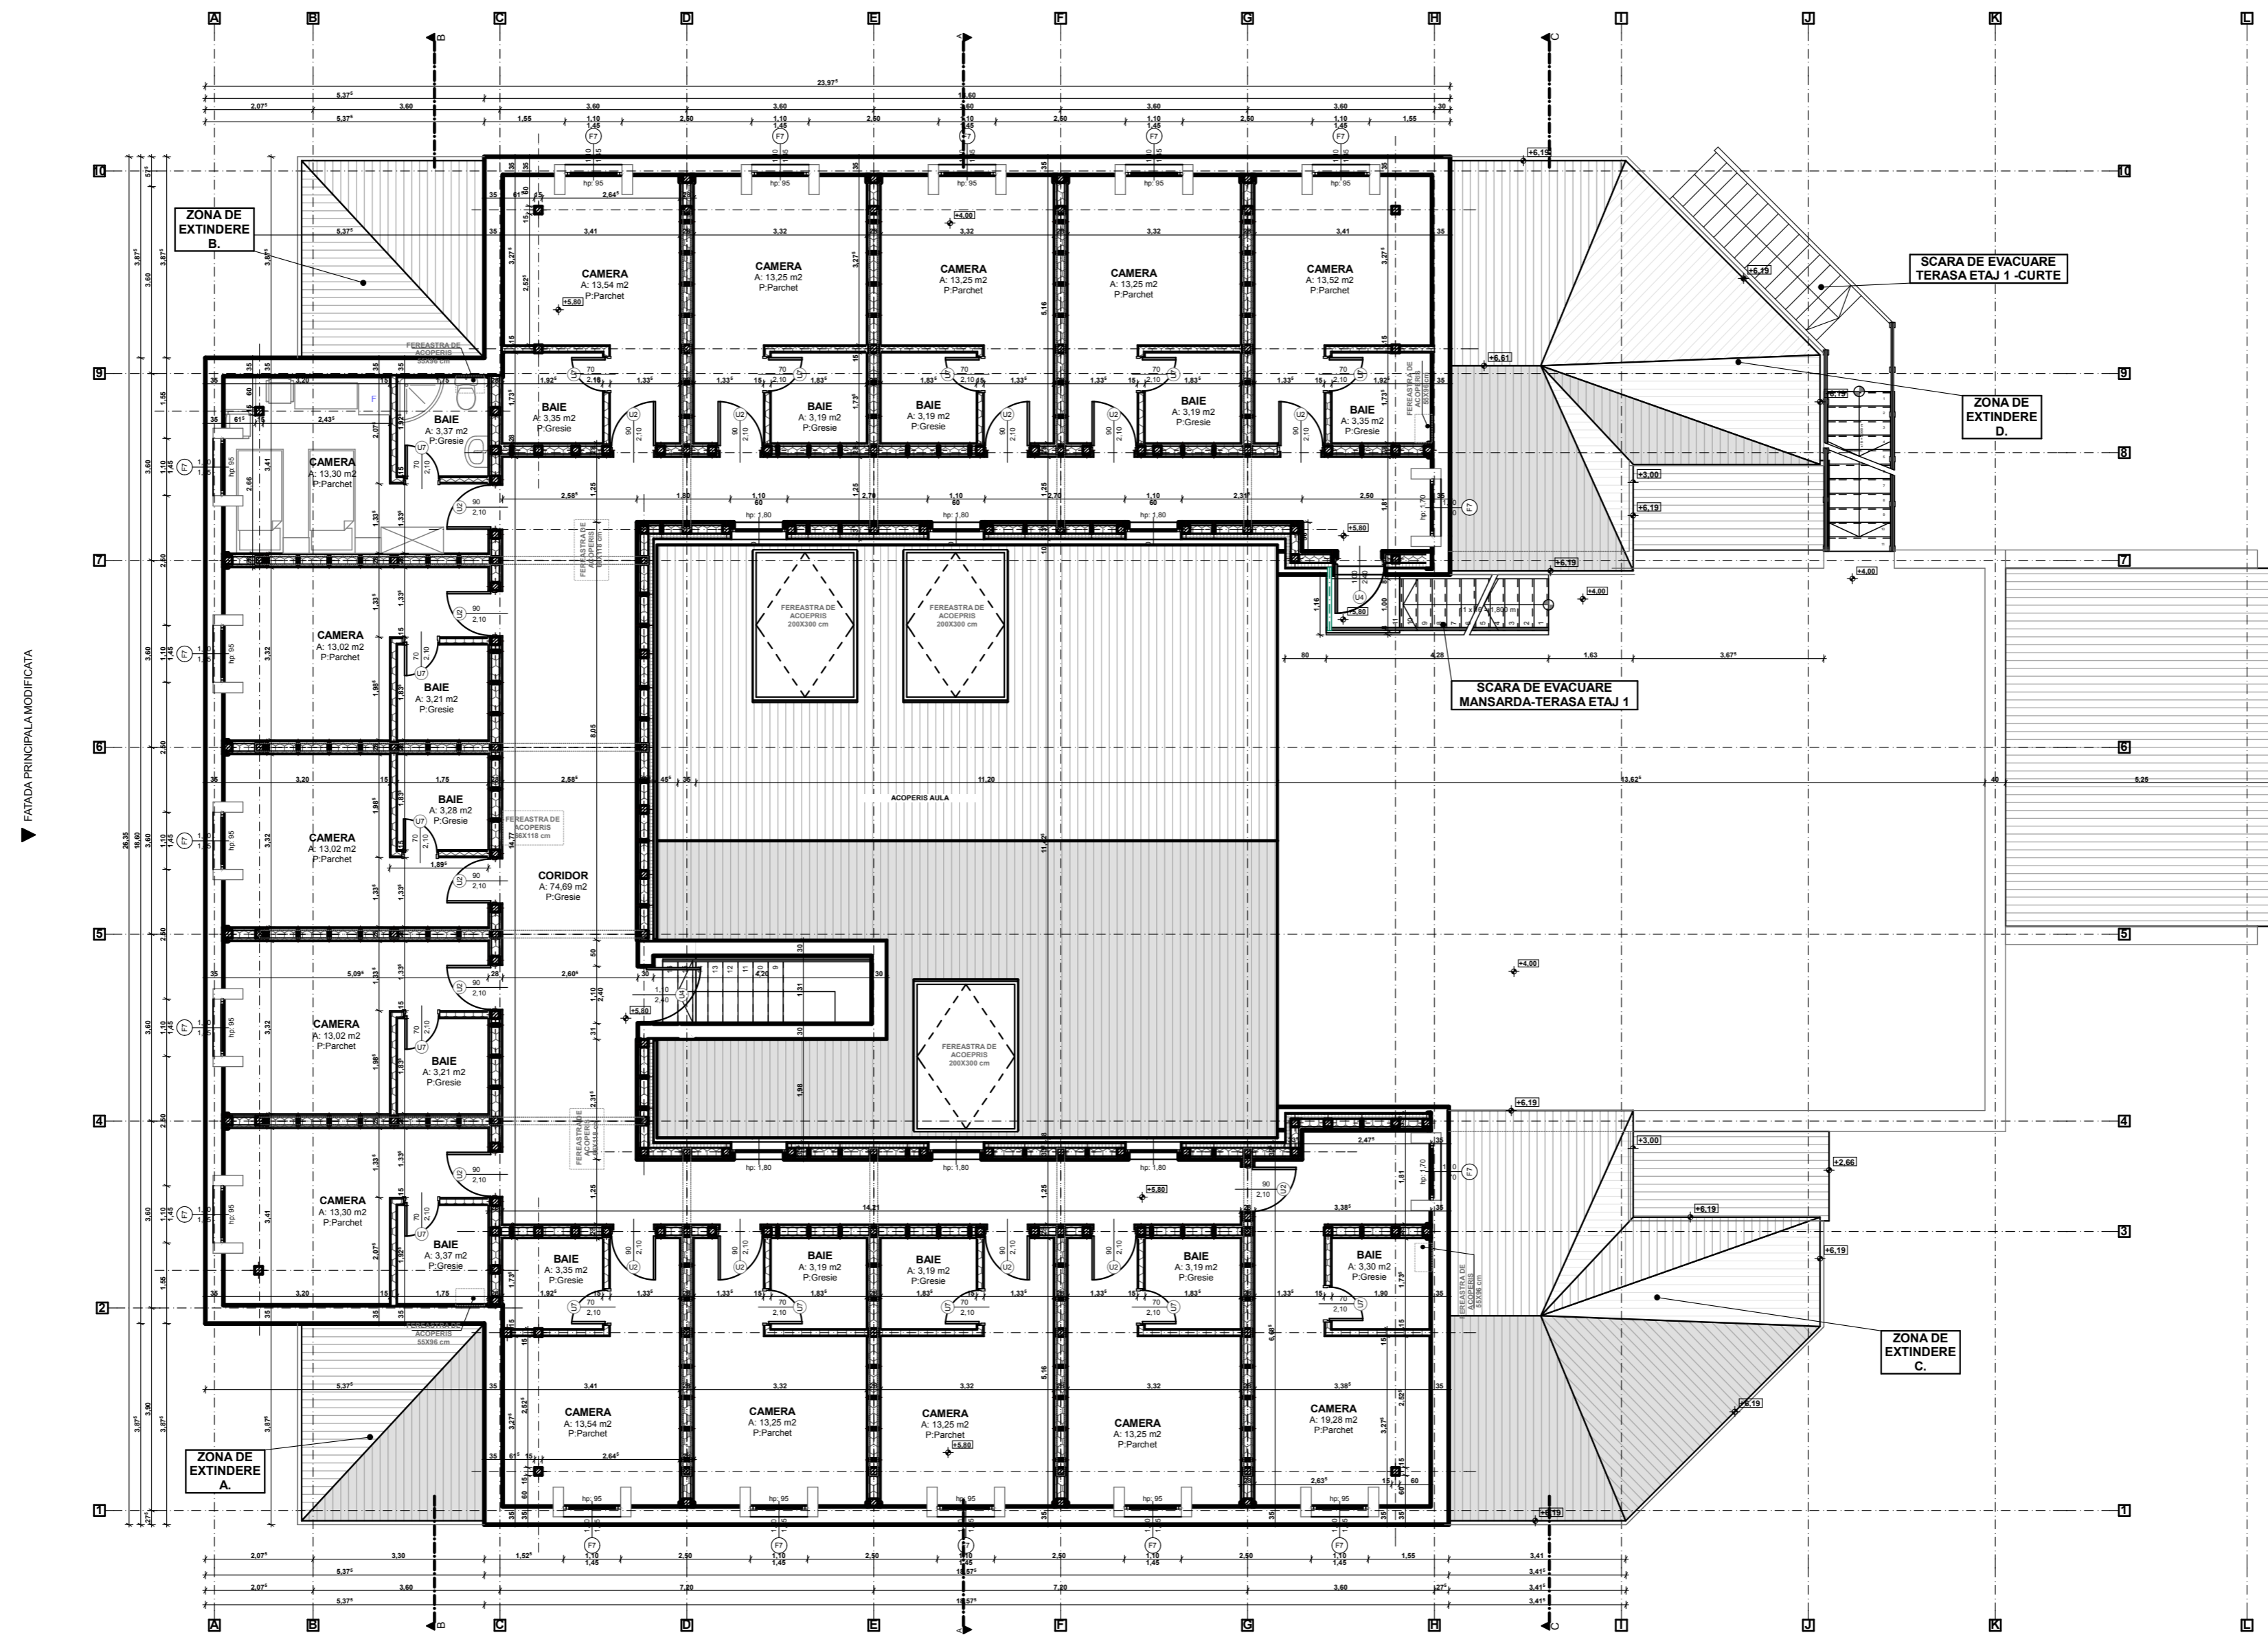


▼ FATADA PRINCIPALA MODIFICATA

▲ FATADA LATERAL DREAPTA MODIFICATA

A.c. totala = 879,93 mp  
 A.c. mansarda = 419,27 mp  
 A.d. = 1 912,50 mp  
 A.u. mansarda = 328,70 mp  
 A.u. totala = 1 593,10 mp  
 A.terasa = 144,77 mp

CONSTRUCTIA MODIFICATA SE INCADREAZA IN:  
 CATEGORIA DE IMPORTANTA C  
 CLASA DE IMPORTANTA III.  
 GRADUL DE REZISTENTA LA FOC IV.

VERIFICATOR	ing. MOLDOVAN I.			
EXPERT	ing. MOLDOVAN I.			
VERIFICATORI	NUME	SEMNTURA	CERINTA	REFERAT EXPERTIZA NR. DATA
S.C. EURO-CONS SRL			BENEFICIAR	
J 26 - 2172 '91			MUNICIPIUL TIRGU MURES	
SPECIFICATIE	NUME	SEMNTURA	SCARA:	PROIECT NR.: 07
SEF PROIECT	arh. ISZLAI T.		1:100	SAZAR: MANSARDARE SI MODERNIZARE CLADIRE "ACADEMIA DE SPORT"
PROIECTAT	ing. KELEMEN F.		DATA:	str. Plutelor nr.1 mun. Tirgu Mures
	arh. ISZLAI T.		2015	PLAN MANSARDA
				PLANSA NR.: A13

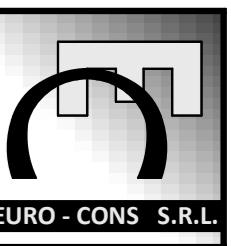

Copyright Euro-Cons Architect13