
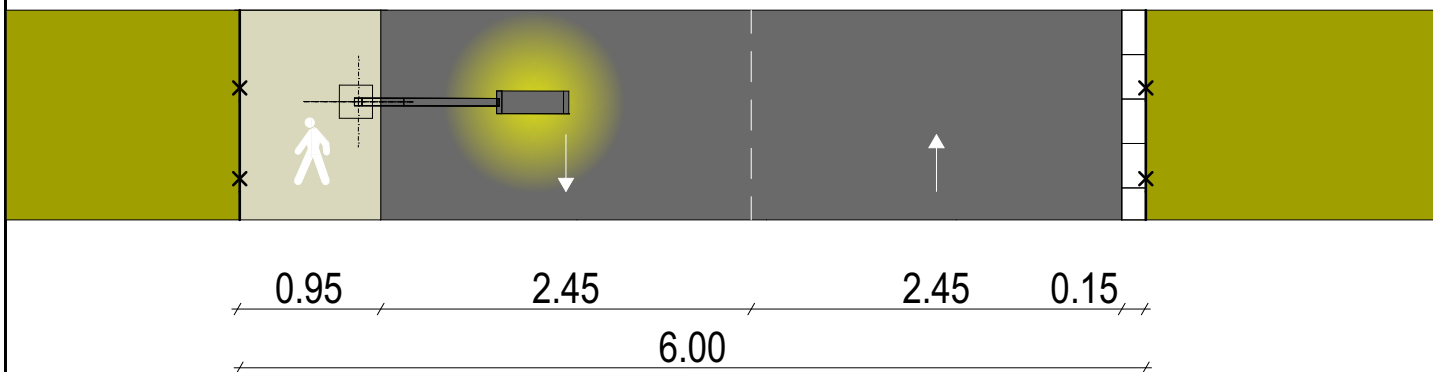
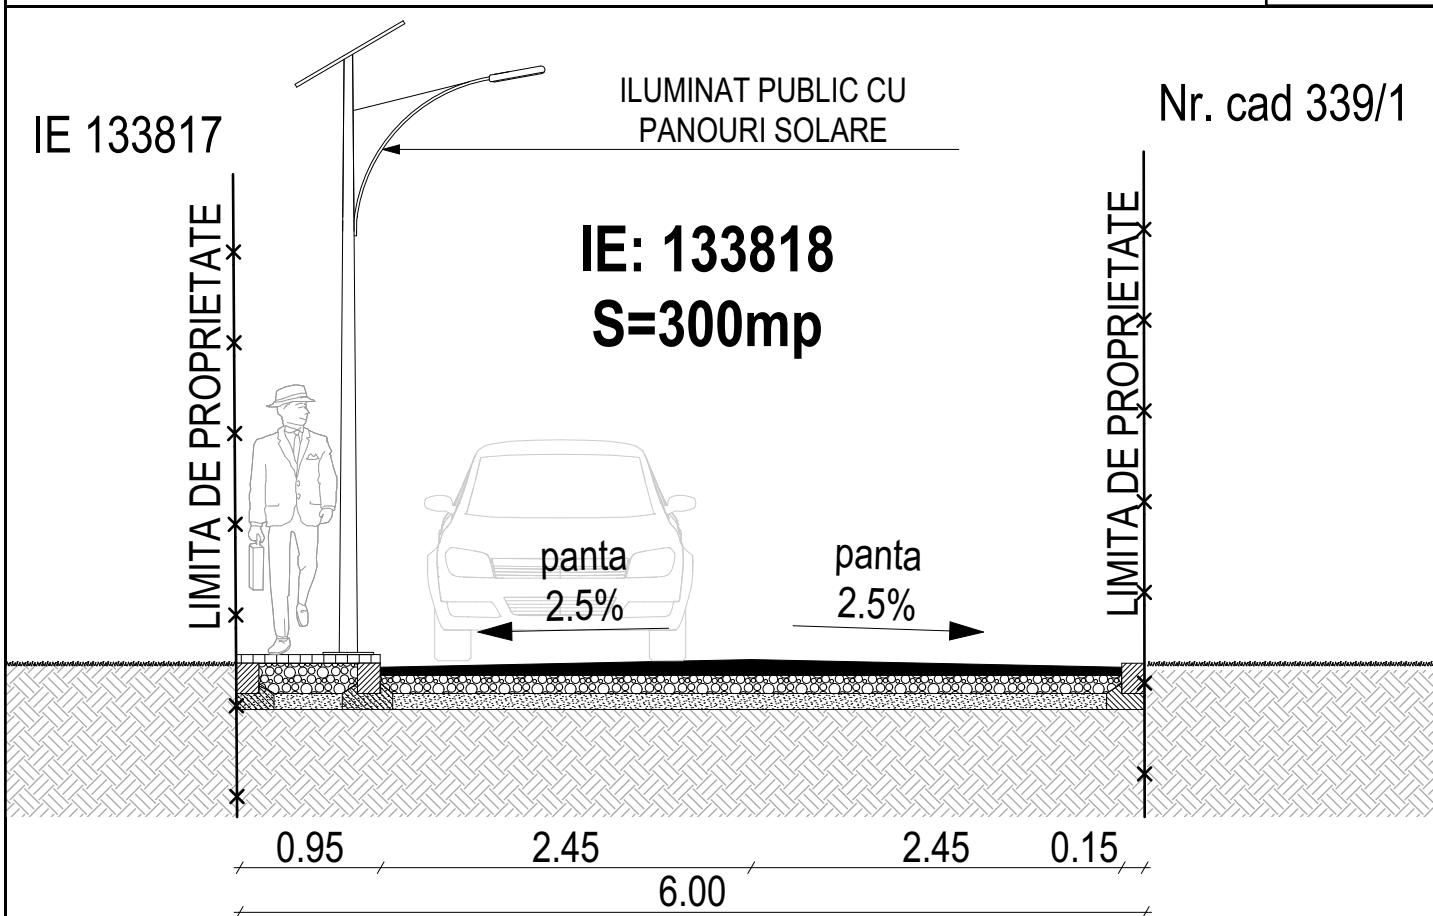


PLAN URBANISTIC ZONAL

PARCELARE TEREN SI STABILIRE ZONA FUNCTIONALA PENTRU CONSTRUIRE CASE DE LOCUIT UNIFAMILIALE, REGLEMENTARE ACCESE SI UTILITATI, CU REGULAMENT LOCAL DE URBANISM AFERENT

PROFIL DRUM DE ACCES

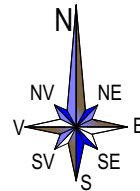

LEGENDA

- CIRCULATIE AUTO-CAROSABIL
- CIRCULATIE PIETONALA - TOTUAR
- SPATIU VERDE

Proiectant general	S.C. TURCINSCHI ARCH STUDIO S.R.L. C.U.I. 38529620 NR.INREGISTRARE : J26/2044/2017			Beneficiar: SOLOVASTRU EMIL-ADRIAN	Faza: P.U.Z.
Proiectant de specialitate	S.C. TEKURA S.R.L. RO 6564459 NR.INREGISTRARE : J26/1285/1994			Denumirea lucrarii: PLAN URBANISTIC ZONAL - PARCELARE TEREN SI STABILIRE ZONA FUNCTIONALA PENTRU CONSTRUIRE CASE DE LOCUIT UNIFAMILIALE, REGLEMENTARE ACCESE SI UTILITATI, CU REGULAMENT LOCAL DE URBANISM AFERENT mun. Târgu Mureş CF nr. 133621, jud. Mureş	Pr. nr: 89/2021
Calitatea	Nume	Semnatura	Scara:	PROFIL DRUM DE ACCES	Plansa: D01
Sef proiect	arh. TURCINSCHI D.		1:50		
Proiectat	arh. RAUS A.				
Proiectat	arh. L. F. Bendegúz		Data		
Desenat	st.arh.MOLDOVAN C.		2025		