


PUD PLAN URBANISTIC DE DETALIU

MODIFICARE PUD TG-MURES str. Agricultorilor nr.26 2) situatie existenta

LEGENDA

-  LIMITA ZONEI STUDIATE IN PUD AVIZAT SI IN PREZENTIA DOCUMENTATIEI
-  LIMITA PROPRIETATII STUDIATE CU MODIFICARI
FATA DE PUD AVIZAT (Nr.cad 1770/1, S=14070 mp)
-  DOTARI CULTURALE RELIGIOASE DE ANVERGURA MIEDE COMPATIBILE
CU CARACTERUL REZIDENTIAL AL ZONEI CONF. PUD AVIZAT
-  LIMITA PARCELE EXISTENTE (CONF. DEZMEMBRARE APROBAT pt.496/2007)
-  ZONA DE LOCUIT EXISTENT - CONF. PUD AVIZAT
-  CASE DE LOCUIT IN CURS DE EXECUTIE CONF. PUD AVIZAT
-  REGIM DE CONSTRUIRE
-  STRADA LOCALA EXISTENTA, ASFALTATA (str. AGRICULTORILOR)
-  ALLEE CAROSABILA PRIVATA IN INDIVIZIUNE (4,0 m) EXISTENTA
-  ACCES CAROSABIL EXISTENT
-  TEREN AGRICOL IN INTRAVILAN-REZERVA PT ZONA DE LOCUIT
-  CANAL EXISTENT NEAMENAJAT-pt. ape de suprafata
-  SANT EXISTENT NEAMENAJAT-pt. ape de suprafata
-  FORAJE EXECUTATE
-  NUMAR PARCELE EXISTENTE

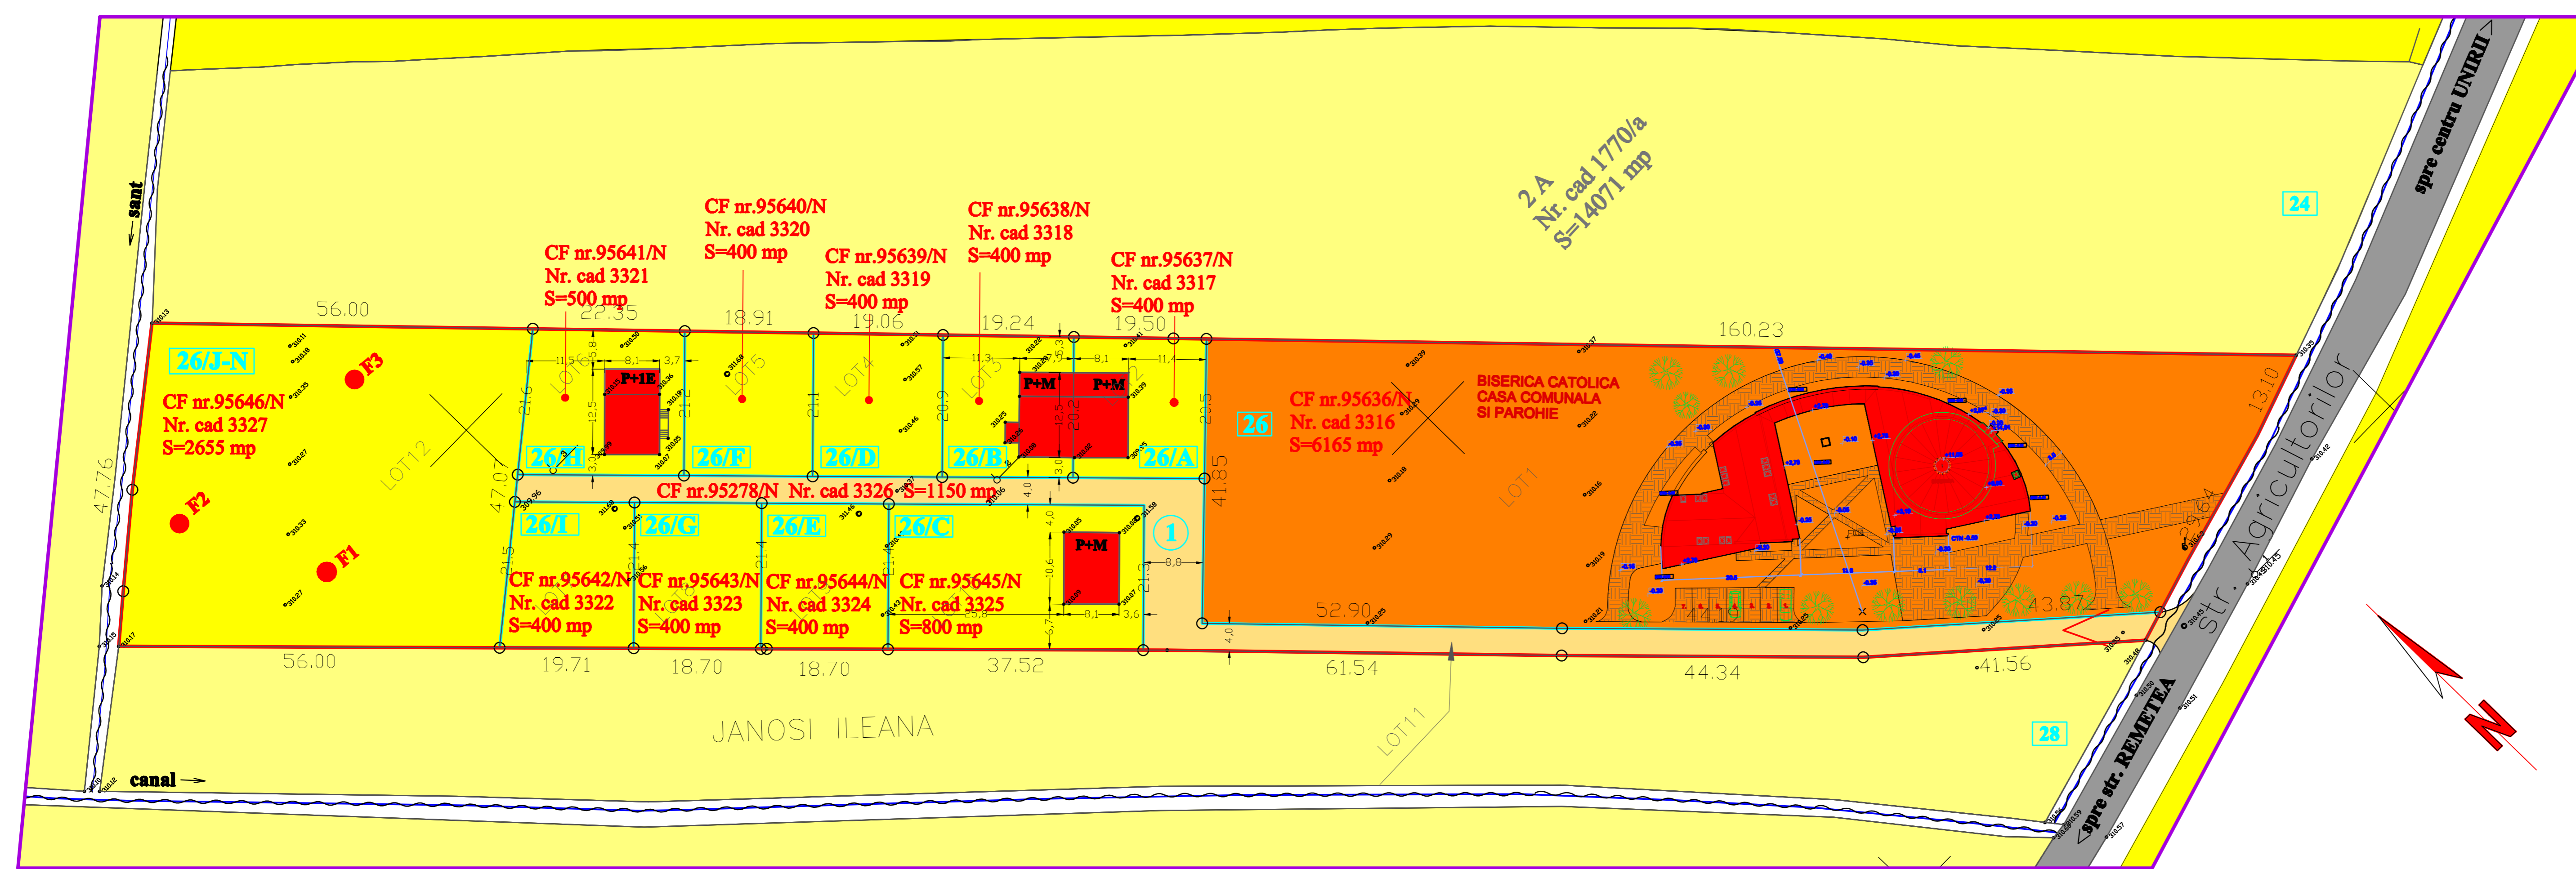

S.C. "PROIECT" S.R.L. TG. MUREȘ J26-621-1991		Beneficiar: Parohia Romano-Catolică nr VI București Sânta Ana Tg-Mureș str. Agricultorilor nr.26		Pr.nr. 246/2008
Director Sef proiect Desenat	cons. jr. Simó I. arh. Keresztes G. teh. Gyeresi M.	Sc: 1:500 DATA 2009	MODIFICARE PUD Tg. Mureș, str. Agricultorilor nr.26	Faza PUD SITUATIE EXISTENTA Pl. nr. 2