
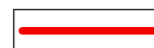


P.U.Z. - EXTINDERE TINICHIGERIE SI SERVICE AUTO loc. TG. MURES, jud. MURES




BILANT TERITORIAL					
NR. ART.	TERITORIUL AFERENT	EXISTENT		PROPOS	
		ha	%	ha	%
1.	CONSTRUCTII INDUSTRIALE	0.082	17.64%	0.123	26.45%
2.	ZONA CAI DE COMUNICATIE RUTIERA	0.147	31.61%	0.162	34.84%
3.	ZONA NEPRODUCTIVA	0.236	50.75%	0.180	38.71%
TOTAL		0.465	100%	0.465	100%


LEGENDA:

LIMITE:

-  ALINIAMENT EXISTENT
-  LIMITA IMOBIL SC CONFLEXIM SRL


ZONIFICARE:

-  ZONA UNITATI INDUSTRIALE - CLADIRI EXISTENTE
- CONSTRUCTII PROPUSE
-  ZONA CAI DE COMUNICATIE RUTIERA
-  TEREN NEPRODUCTIV

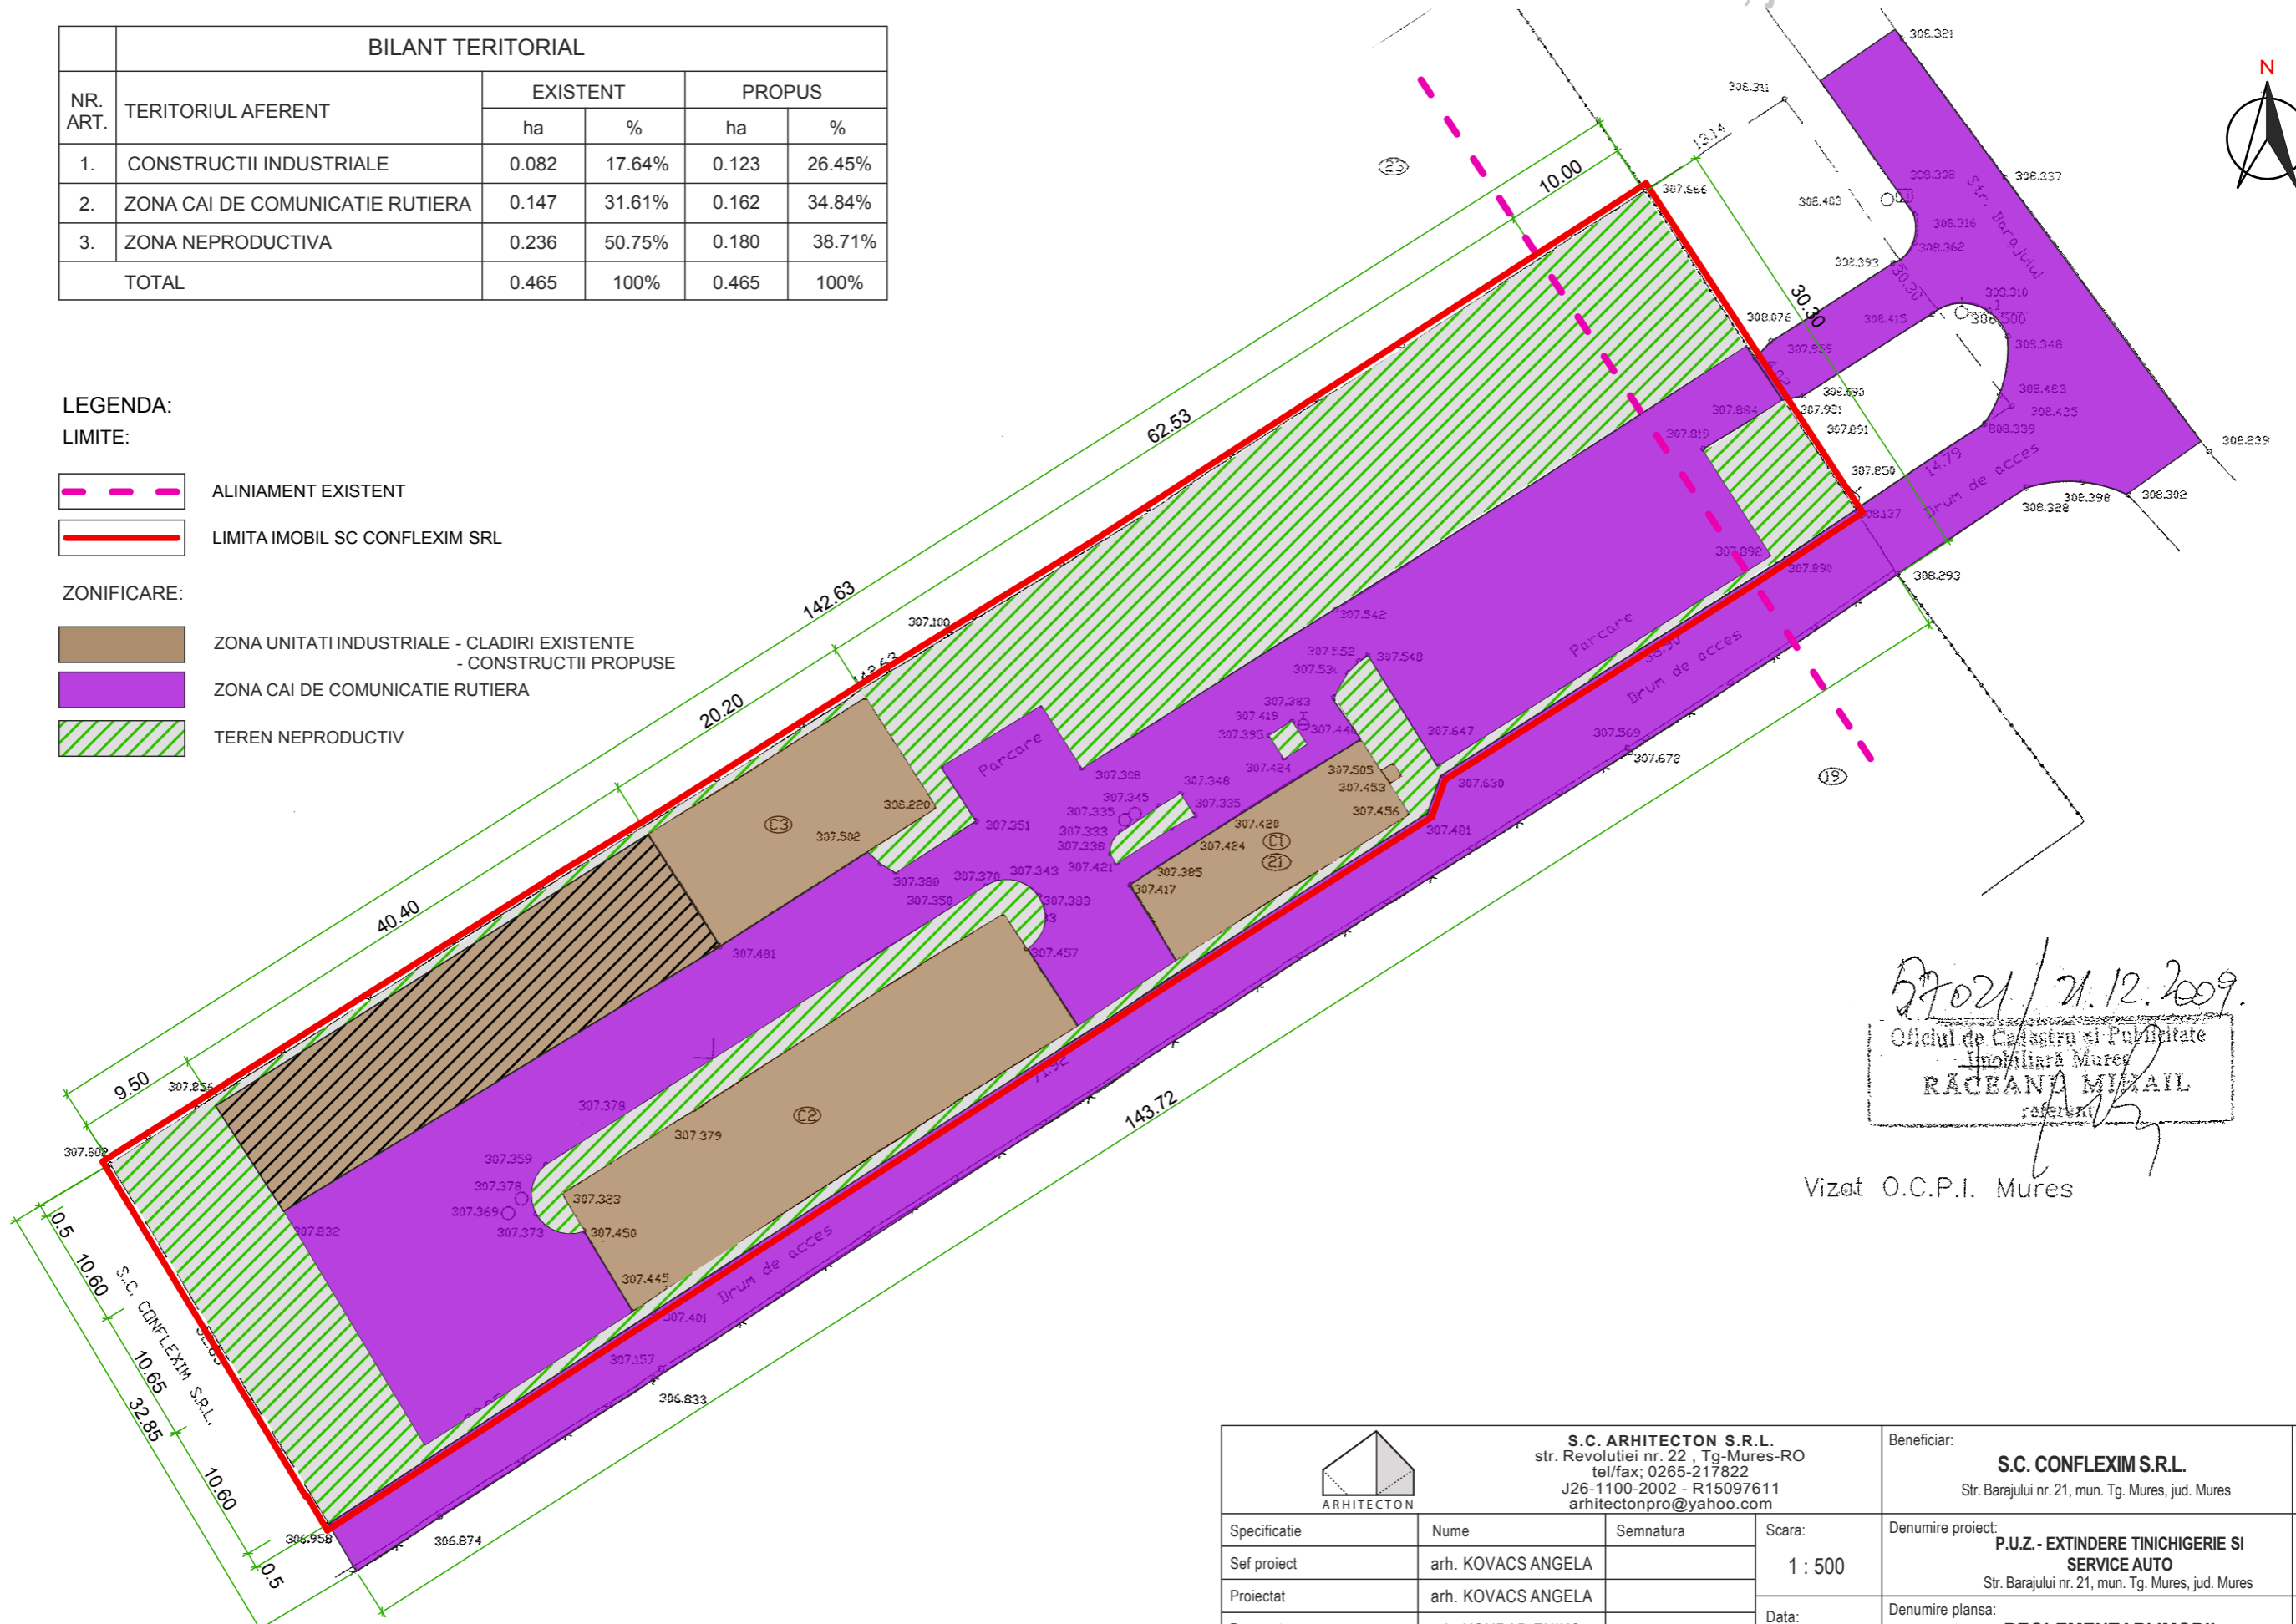

57021 / 21.12.2009.
 Oficiul de Cadastru si Publicitate
 Imobiliară Mures
RĂCEANA MIHAIL
 referent

Vizat O.C.P.I. Mures

		S.C. ARHITECTON S.R.L. str. Revolutiei nr. 22, Tg-Mures-RO tel/fax: 0265-217822 J26-1100-2002 - R15097611 arhitectonpro@yahoo.com		Beneficiar: S.C. CONFLEXIM S.R.L. Str. Barajului nr. 21, mun. Tg. Mures, jud. Mures		PROIECT NR. 185/2010	
Specificatie	Nume	Semnatura	Scara: 1 : 500	Denumire proiect:		FAZA DE PR.:	
Sef proiect	arh. KOVACS ANGELA			P.U.Z. - EXTINDERE TINICHIGERIE SI SERVICE AUTO Str. Barajului nr. 21, mun. Tg. Mures, jud. Mures		P.U.Z.	
Proiectat	arh. KOVACS ANGELA		Data: 10. 2010	Denumire planșa:		PLANSA NR.	
Desenat	arh. KONRAD ENIKO			REGLEMENTARI IMOBIL SC CONFLEXIM SRL		A.07	