



LEGENDA

LIMITE

- limita zonei studiate
- limita de proprietate

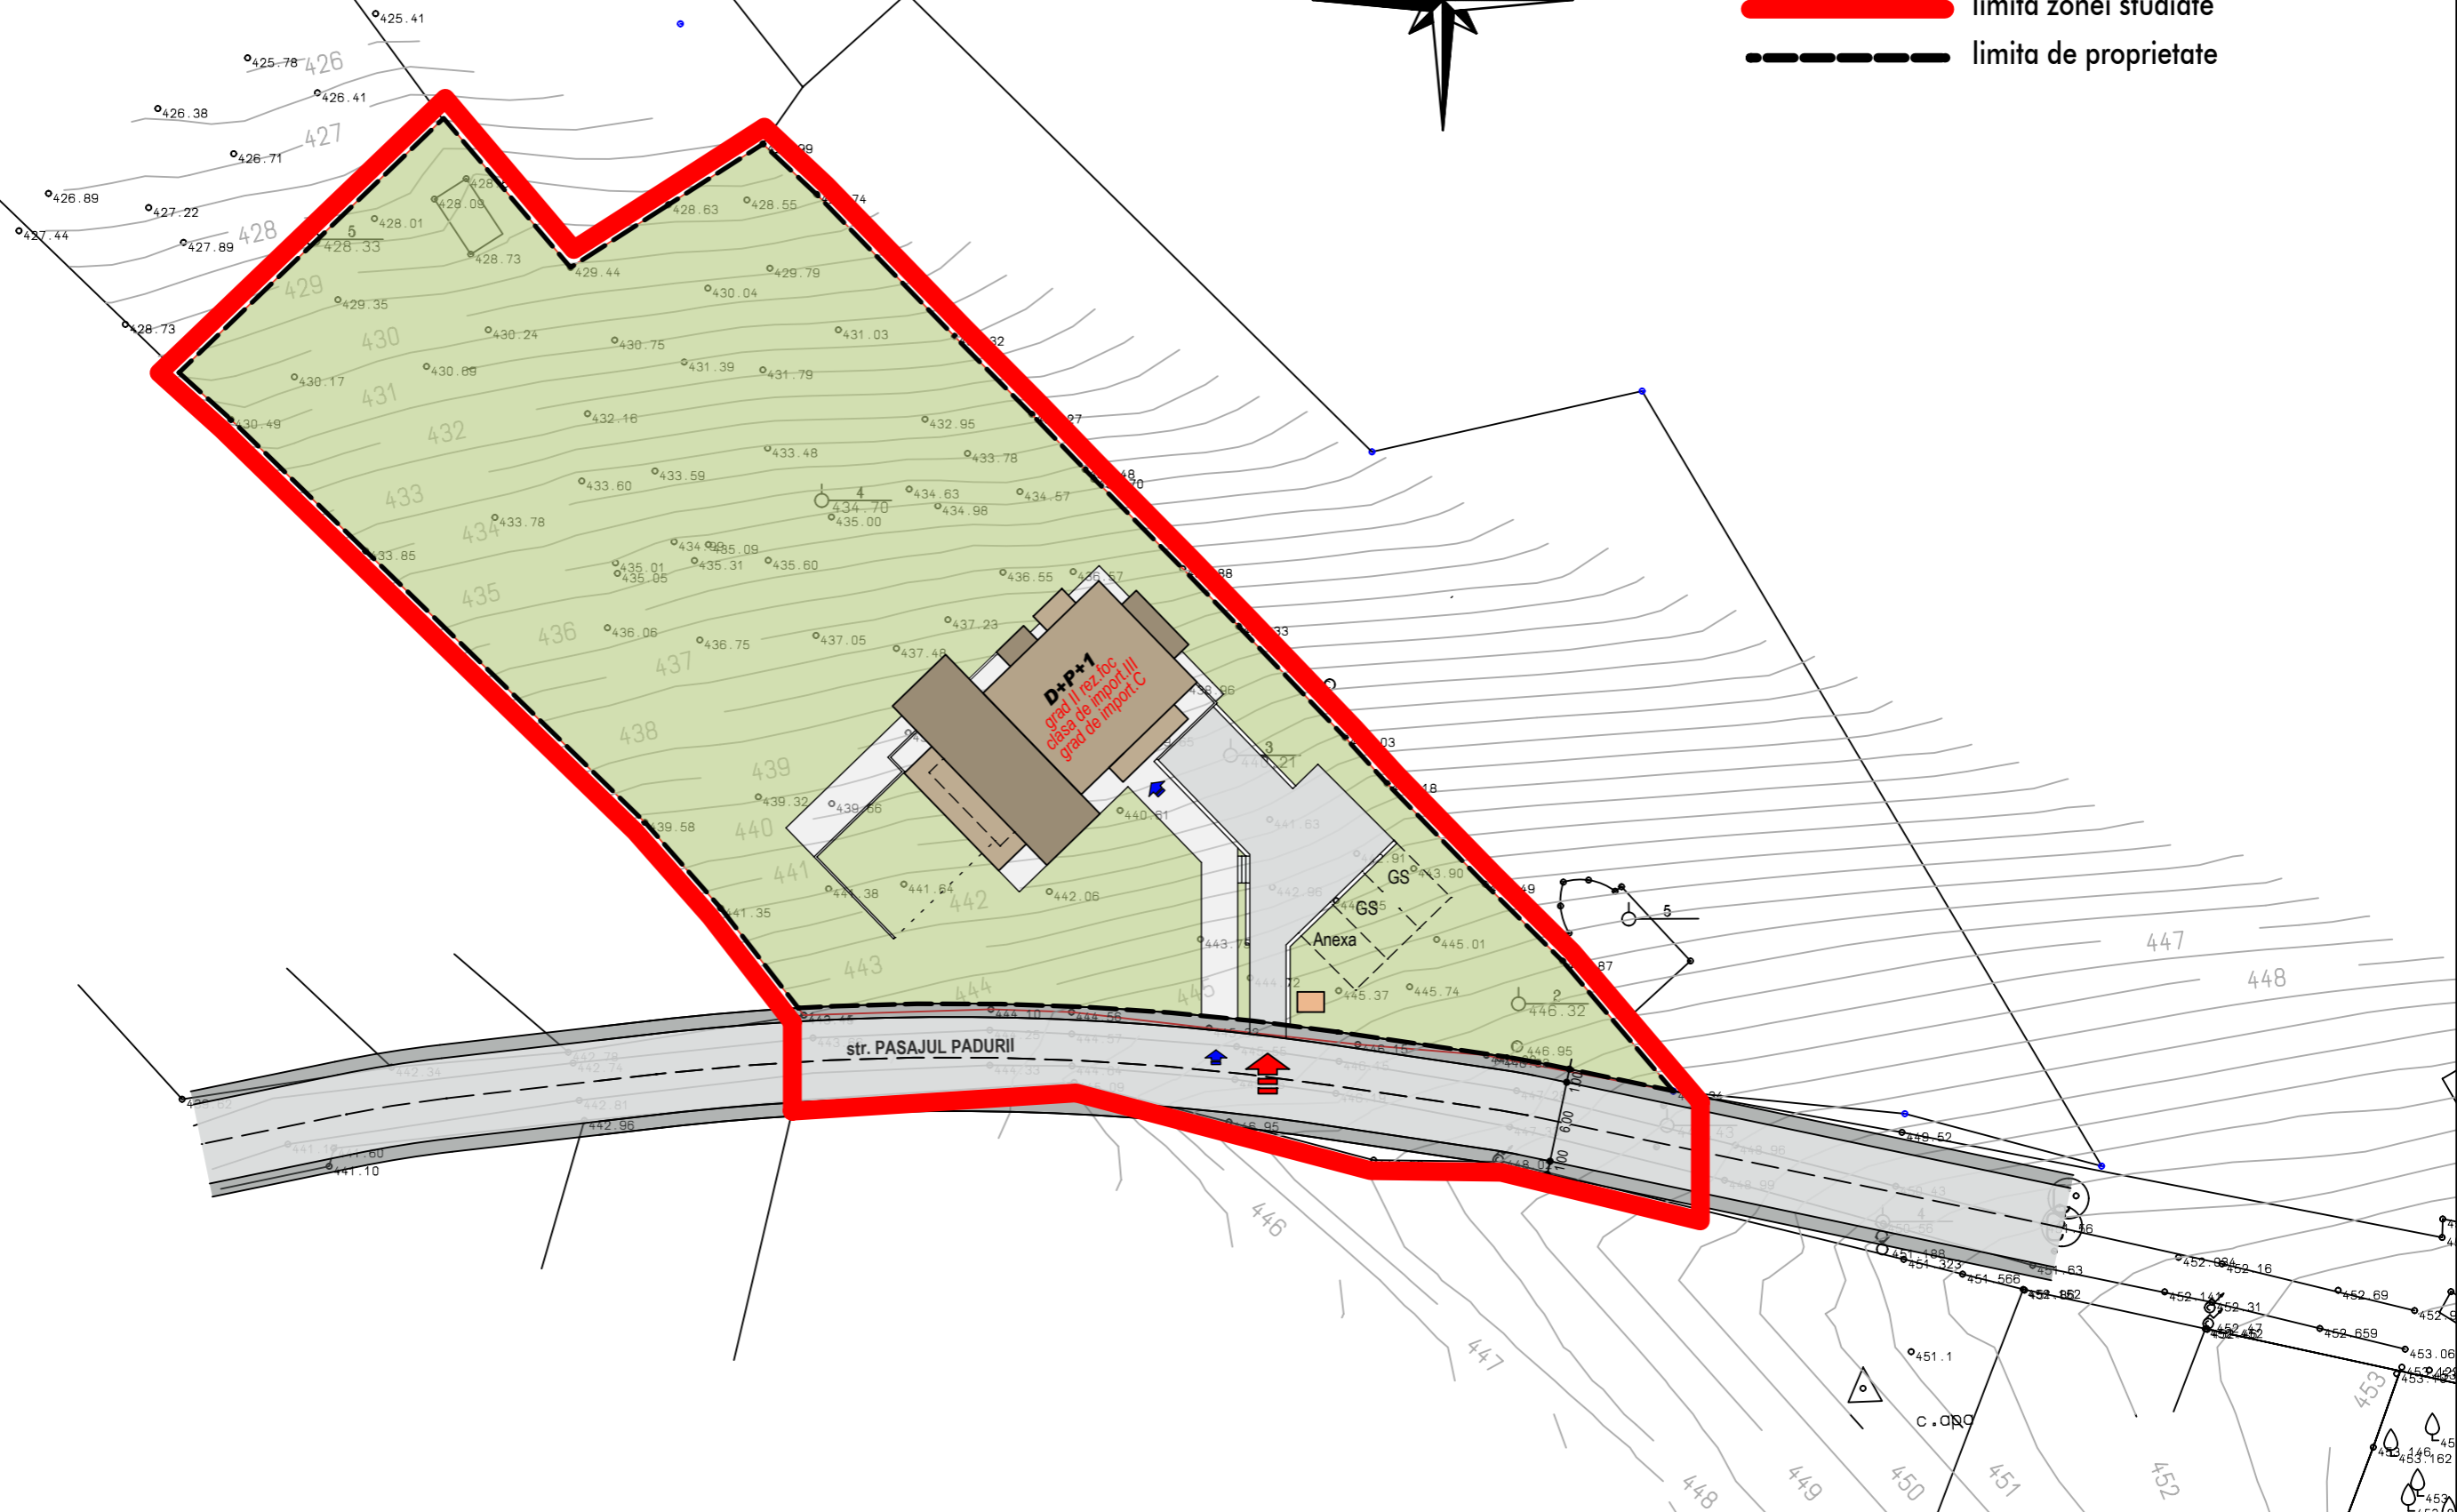

		PUD-STUDIUL DE AMPLASAMENT IN VEDEREA CONSTRUIRII UNEI LOCUINTE UNIFAMILIALE str. Pasajul Padurii nr.21 - Targu-Mures Beneficiar: Pogacean Florin - Flavius		PR.NR 186/2011 faza PUD
SEF PROIECT	arh. GLAJA EUGEN	SCARA	POSIBILITATI DE MOBILARE	A5
PROIECTAT	arh. GLAJA EUGEN arh. GLAJA CRISTIAN	1:500		
DESENAT	tehn. PATAKI ZSOLT	DATA	<small>PREZENTA DOCUMENTATIE CONSTITUIE PROPRIETATE INTELLECTUALA A ARHITECTILOR SUBSEMNATI SI SE AFLA SUB INCIDENTA LEGII 8/1996 - ART. NR. 141, ART. NR. 142</small>	
		febr. 2011		