


PUD - CONSTRUIRE LOCUINTA

LOC. TG MURES - JUD. MURES

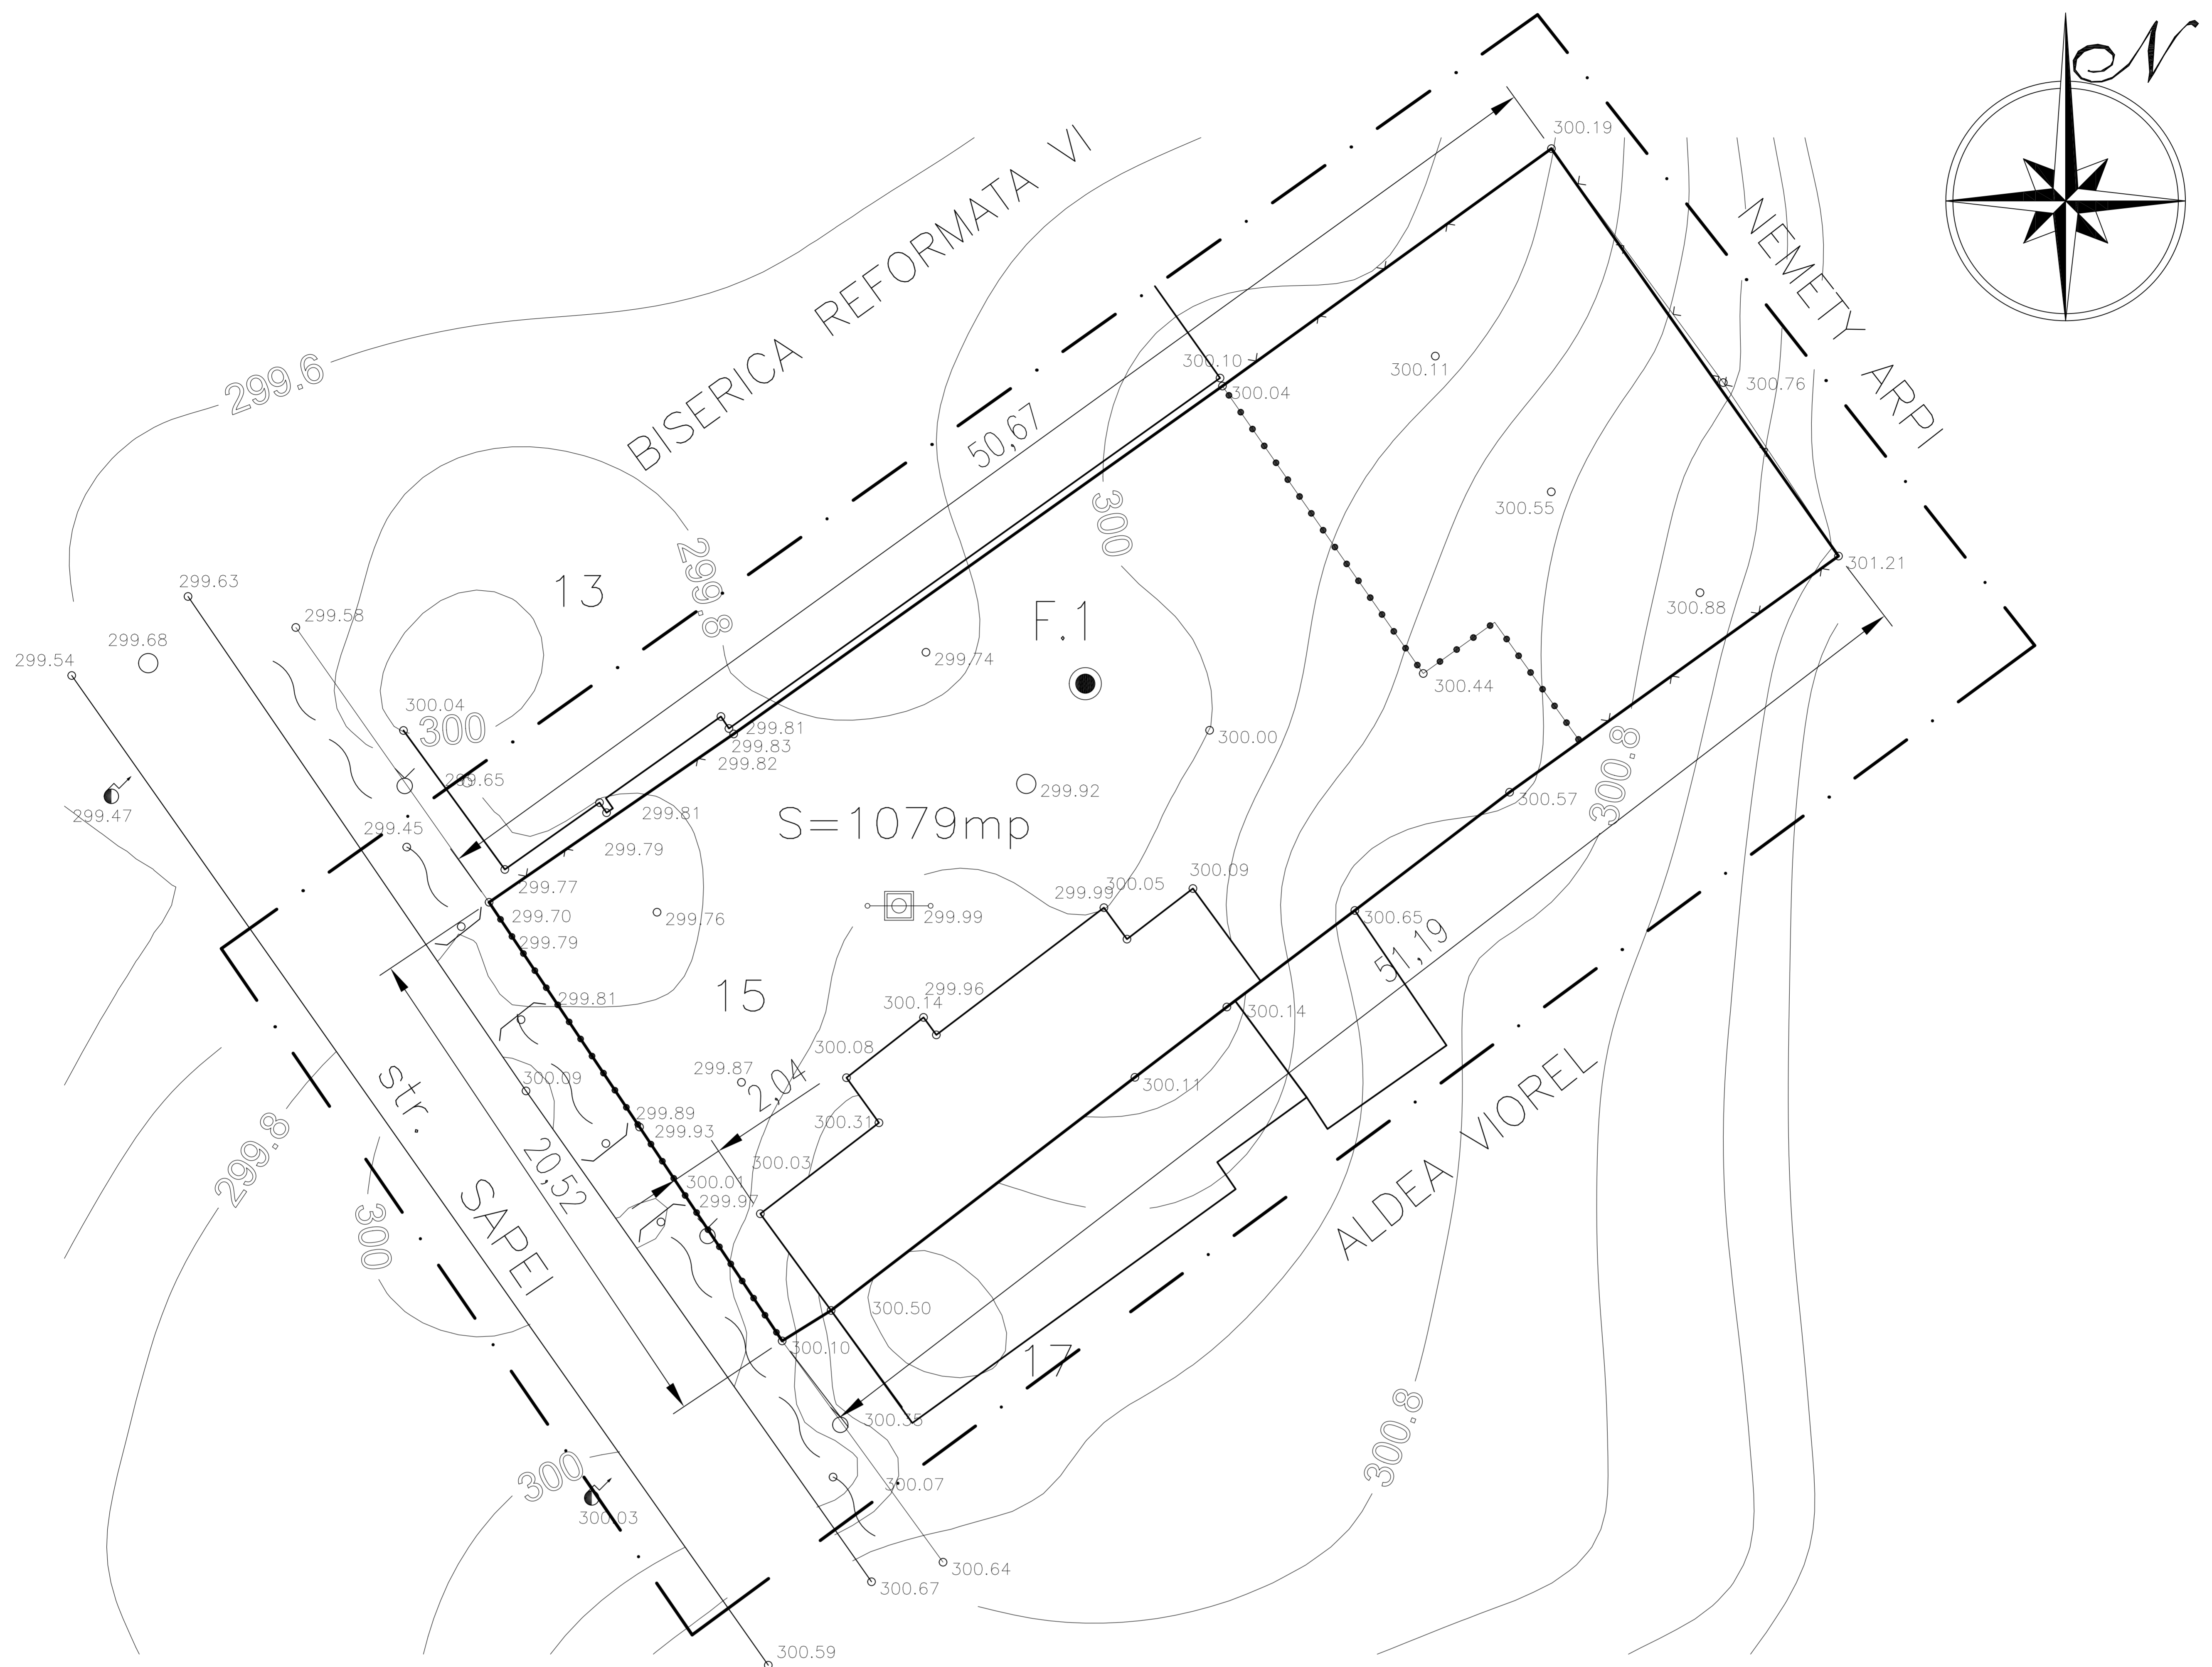

STRATIFICATIE – FORAJ GEOTEHNIC:

- F1 – 0,40 M – SOL VEGETAL NEGRU
- 1,60 M – ARGILA GALBENA, PLASTIC VARTOASA
- 2,70 M – ARGILA PRAFOASA GALBENA, PLASTIC CONSISTENTA
- 4,00 M – PRAF ARGILOS-NISIPOS, GALBEN, PLASTIC CONSISTENT

LEGENDA:

LIMITE:

- . — LIMITA ZONA STUDIATA
- LIMITA PROPRIETATE
- FORAJ GEOTEHNIC

<p style="text-align: center;">S.C. ARHITECTON S.R.L. str. Revolutiei nr. 22, Tg-Mures-RO tel/fax: 0265-217822 J26-1100-2002 - R15097611 arhitectonpro@yahoo.com</p>				<p>BENEFICIAR BUCUR ALEXANDRU Str. Rozmarinului; Nr. 52 - Loc. Tg-Mures</p>	<p>PROIECT NR. 256/2011</p>
Specificatie	Nume	Semnatura	SCARA. 1:500	DENUMIRE PROIECT CONSTRUIRE LOCUINTA Str. Sapei; Nr. 15 - Loc. Tg-Mures	FAZA DE PR.: P.U.D.
Sef proiect	ARH. KOVACS ANGELA			DATA: 02. 2012	DENUMIRE PLANSA PLAN DE ANALIZA GEOTEHNICA
Proiectat	ARH. KOVACS ANGELA				
Desenat	TH.PR. GALFI ILDIKO				