

PUD - CONSTRUIRE LOCUINTA

LOC. TG MURES - JUD. MURES




LEGENDA:

LIMITE:

- · — · — · LIMITA ZONA STUDIATA
- — — — — LIMITA PROPRIETATE
- — — — — ALINIAMENT PROPOS

ZONIFICARE FUNCTIONALA:

- ZONA PENTRU LOCUINTE CU REGIM MIC DE INALTIME
- CLADIRE CE SE VA DEMOLA
- BISERICA
- SPATII PLANTATE, CURTI, GRADINI URBANE
- ZONA CAI DE ACCESE SI TERASE IN LIMITA PROPRIETATI
- ZONA CAI DE COMUNICATIE RUTIERA SI AMENAJARI AFERENTE

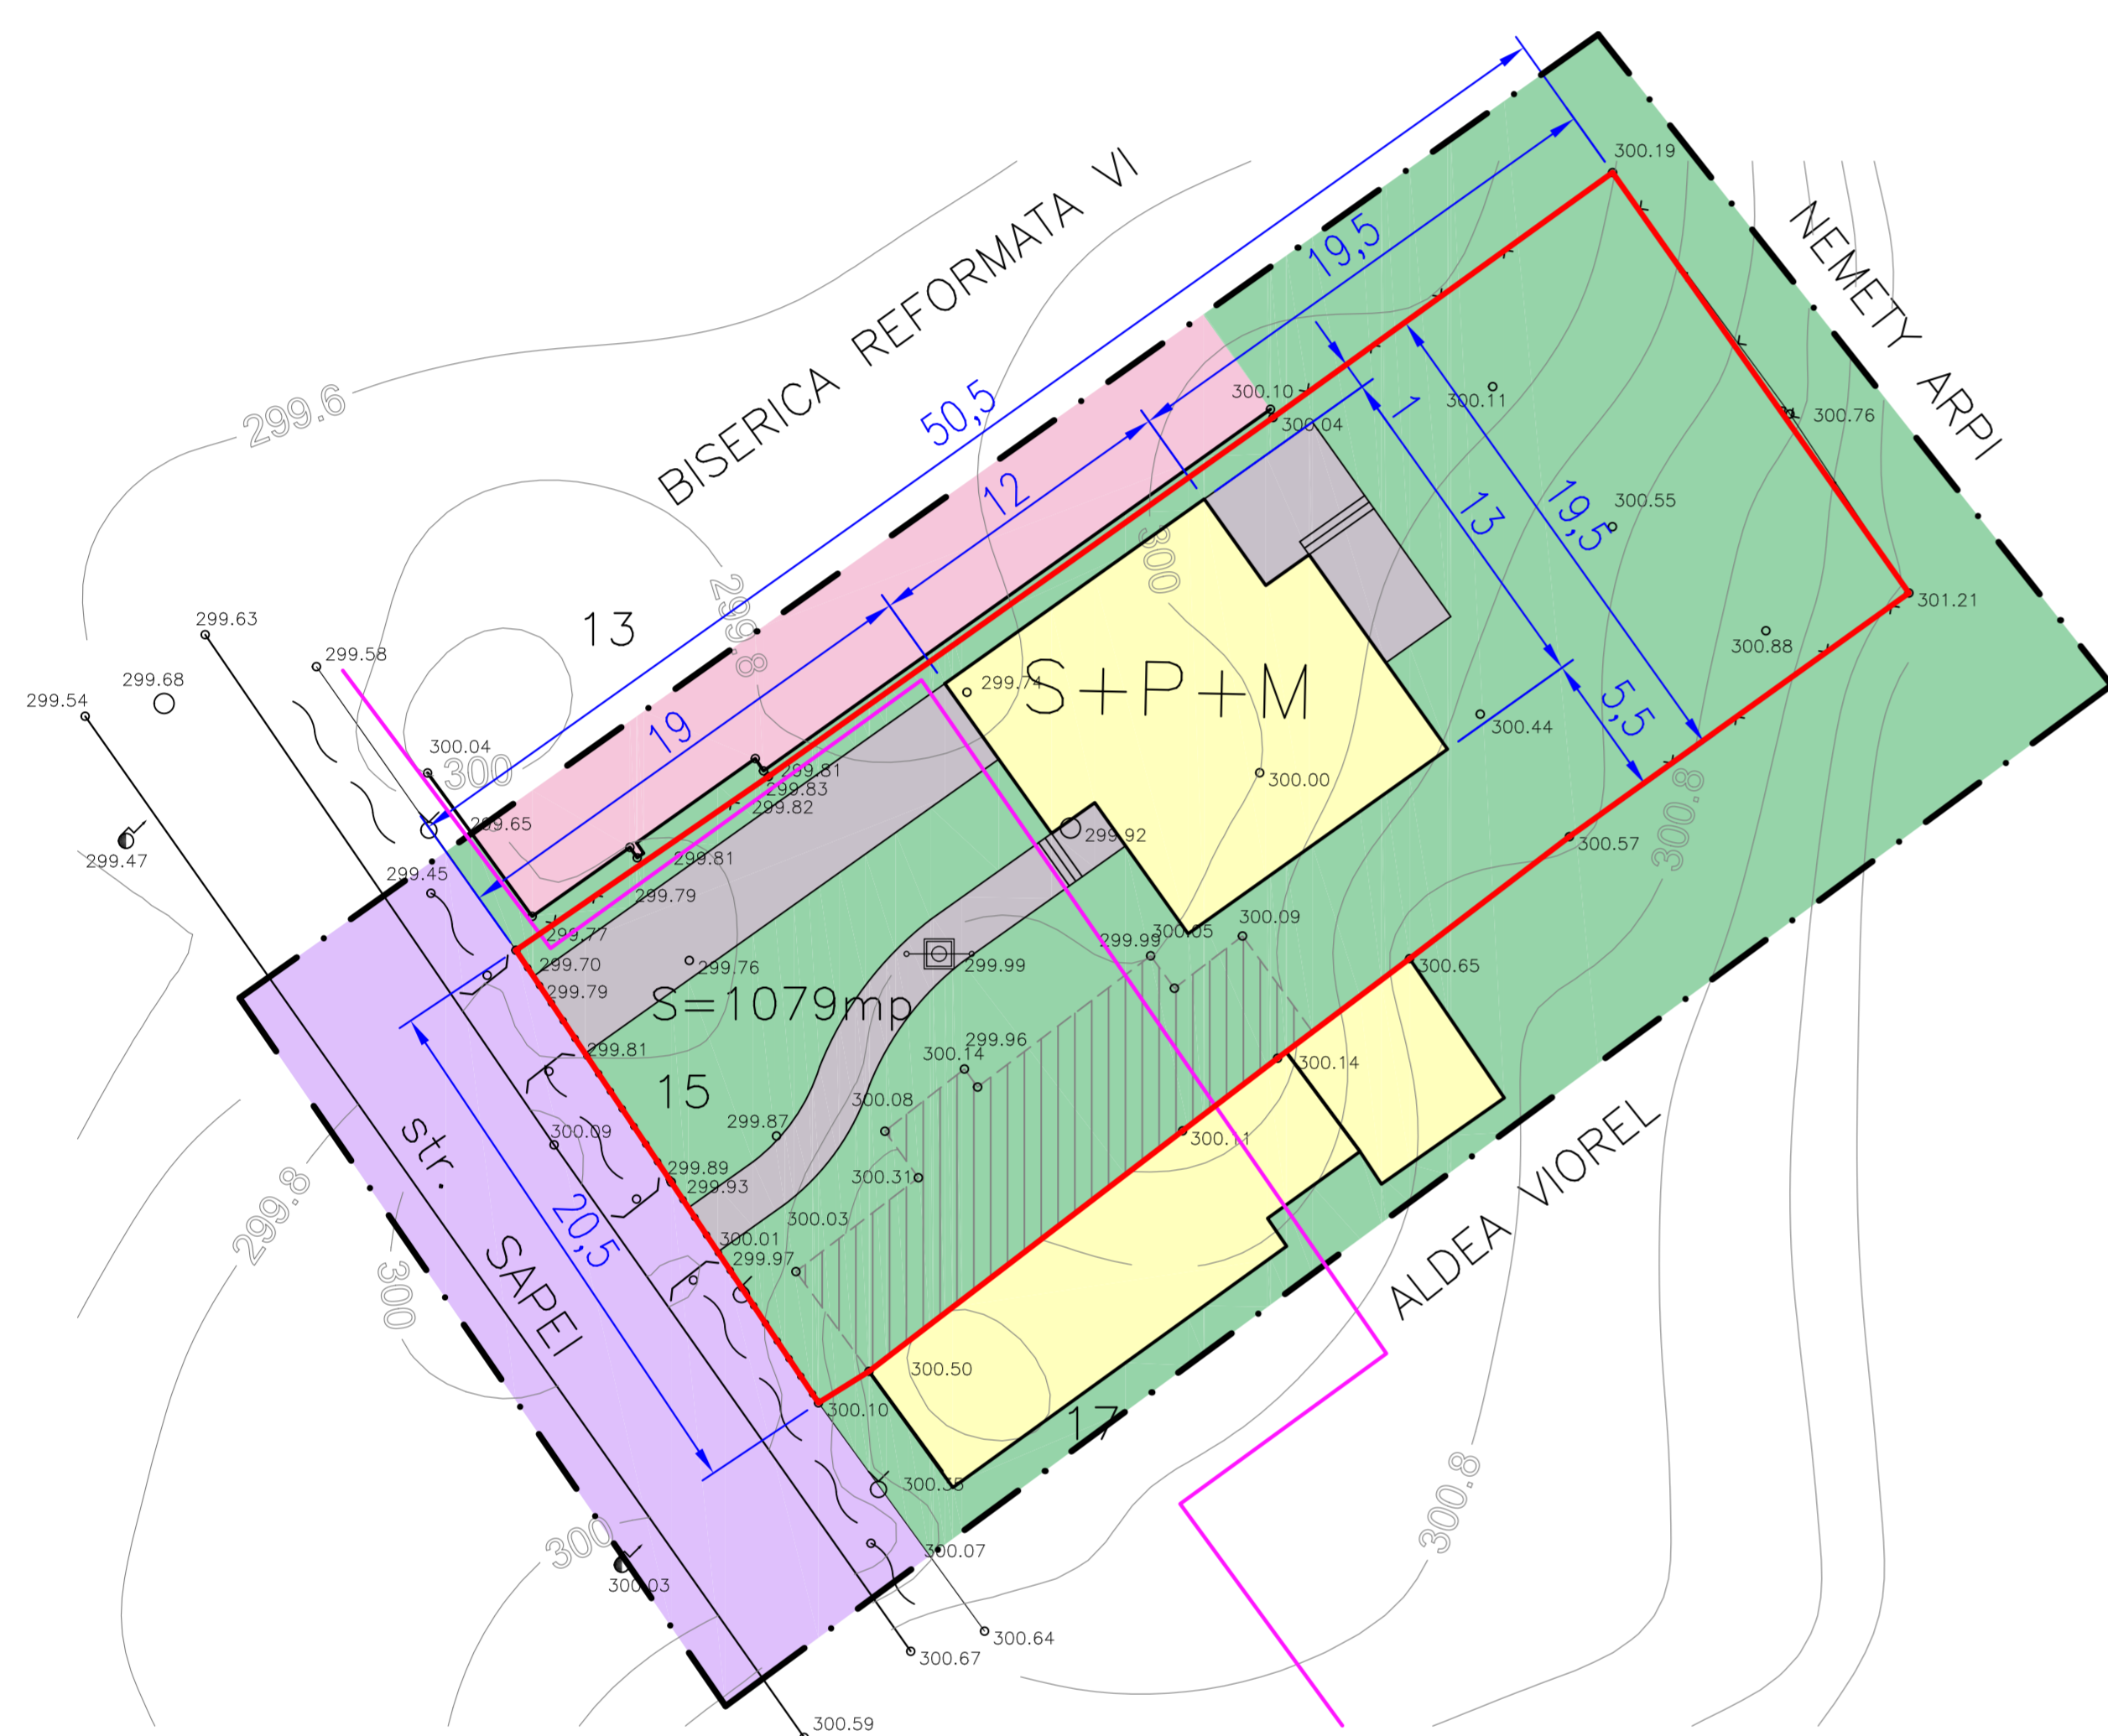

BILANT TERITORIAL IN LIMITA INCINTEI

NR. ART.	TERITORIU AFERENT	EXISTENT		PROPOS	
		ha	%	ha	%
1.	ZONA DE LOCUINTE	0,0167	15,48	0,0162	15,01
2.	ZONA VERDE	0,0877	81,28	0,0771	71,46
3.	ZONA CAI DE COMUNICATIE RUTIERA, PIETONAL	0,0035	3,24	0,0146	13,53
TOTAL		0,1079	100	0,1079	100

POTmaxim prop. = 30,00%

CUTmaxim prop. = 0,6

S.C. ARHITECTON S.R.L. str. Revolutiei nr. 22, Tg-Mures-RO telefon: 0266-217622 J26-1100-2002 - R160975111 arhitectonpro@yahoo.com			BENEFICIAR BUCUR ALEXANDRU Str. Rozmarinului; Nr. 52 - Loc. Tg-Mures	PROIECT NR. 256/2011	
Specificatie Sef proiect Proiectat Desenat	Nume ARH. KOVACS ANGELA ARH. KOVACS ANGELA TH.PR. GALFI ILDIKO	Semnatura	SCARA 1:500 DATA: 02. 2012	DENUMIRE PROIECT CONSTRUIRE LOCUINTA Str. Sapei; Nr. 15 - Loc. Tg-Mures	FAZA DE PR.: P.U.D. PLANSA NR. A. 07