



RETELE EDILITARE

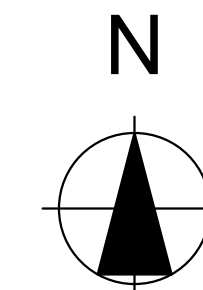

Suprafata teren: 9 139,99 mp,
Proprietar: S.C.CITADIN PREST S.A. TIRGU MURES
 Nr.topo/nr.cad.: 1/2,7/a/1/1/2, 276/1/2/1/2/2
 CF/Fisa cadastrala nr. 5/V Mureseni
 Adresa: str. Dezrobirii, nr.65, mun. Tirgu Mures

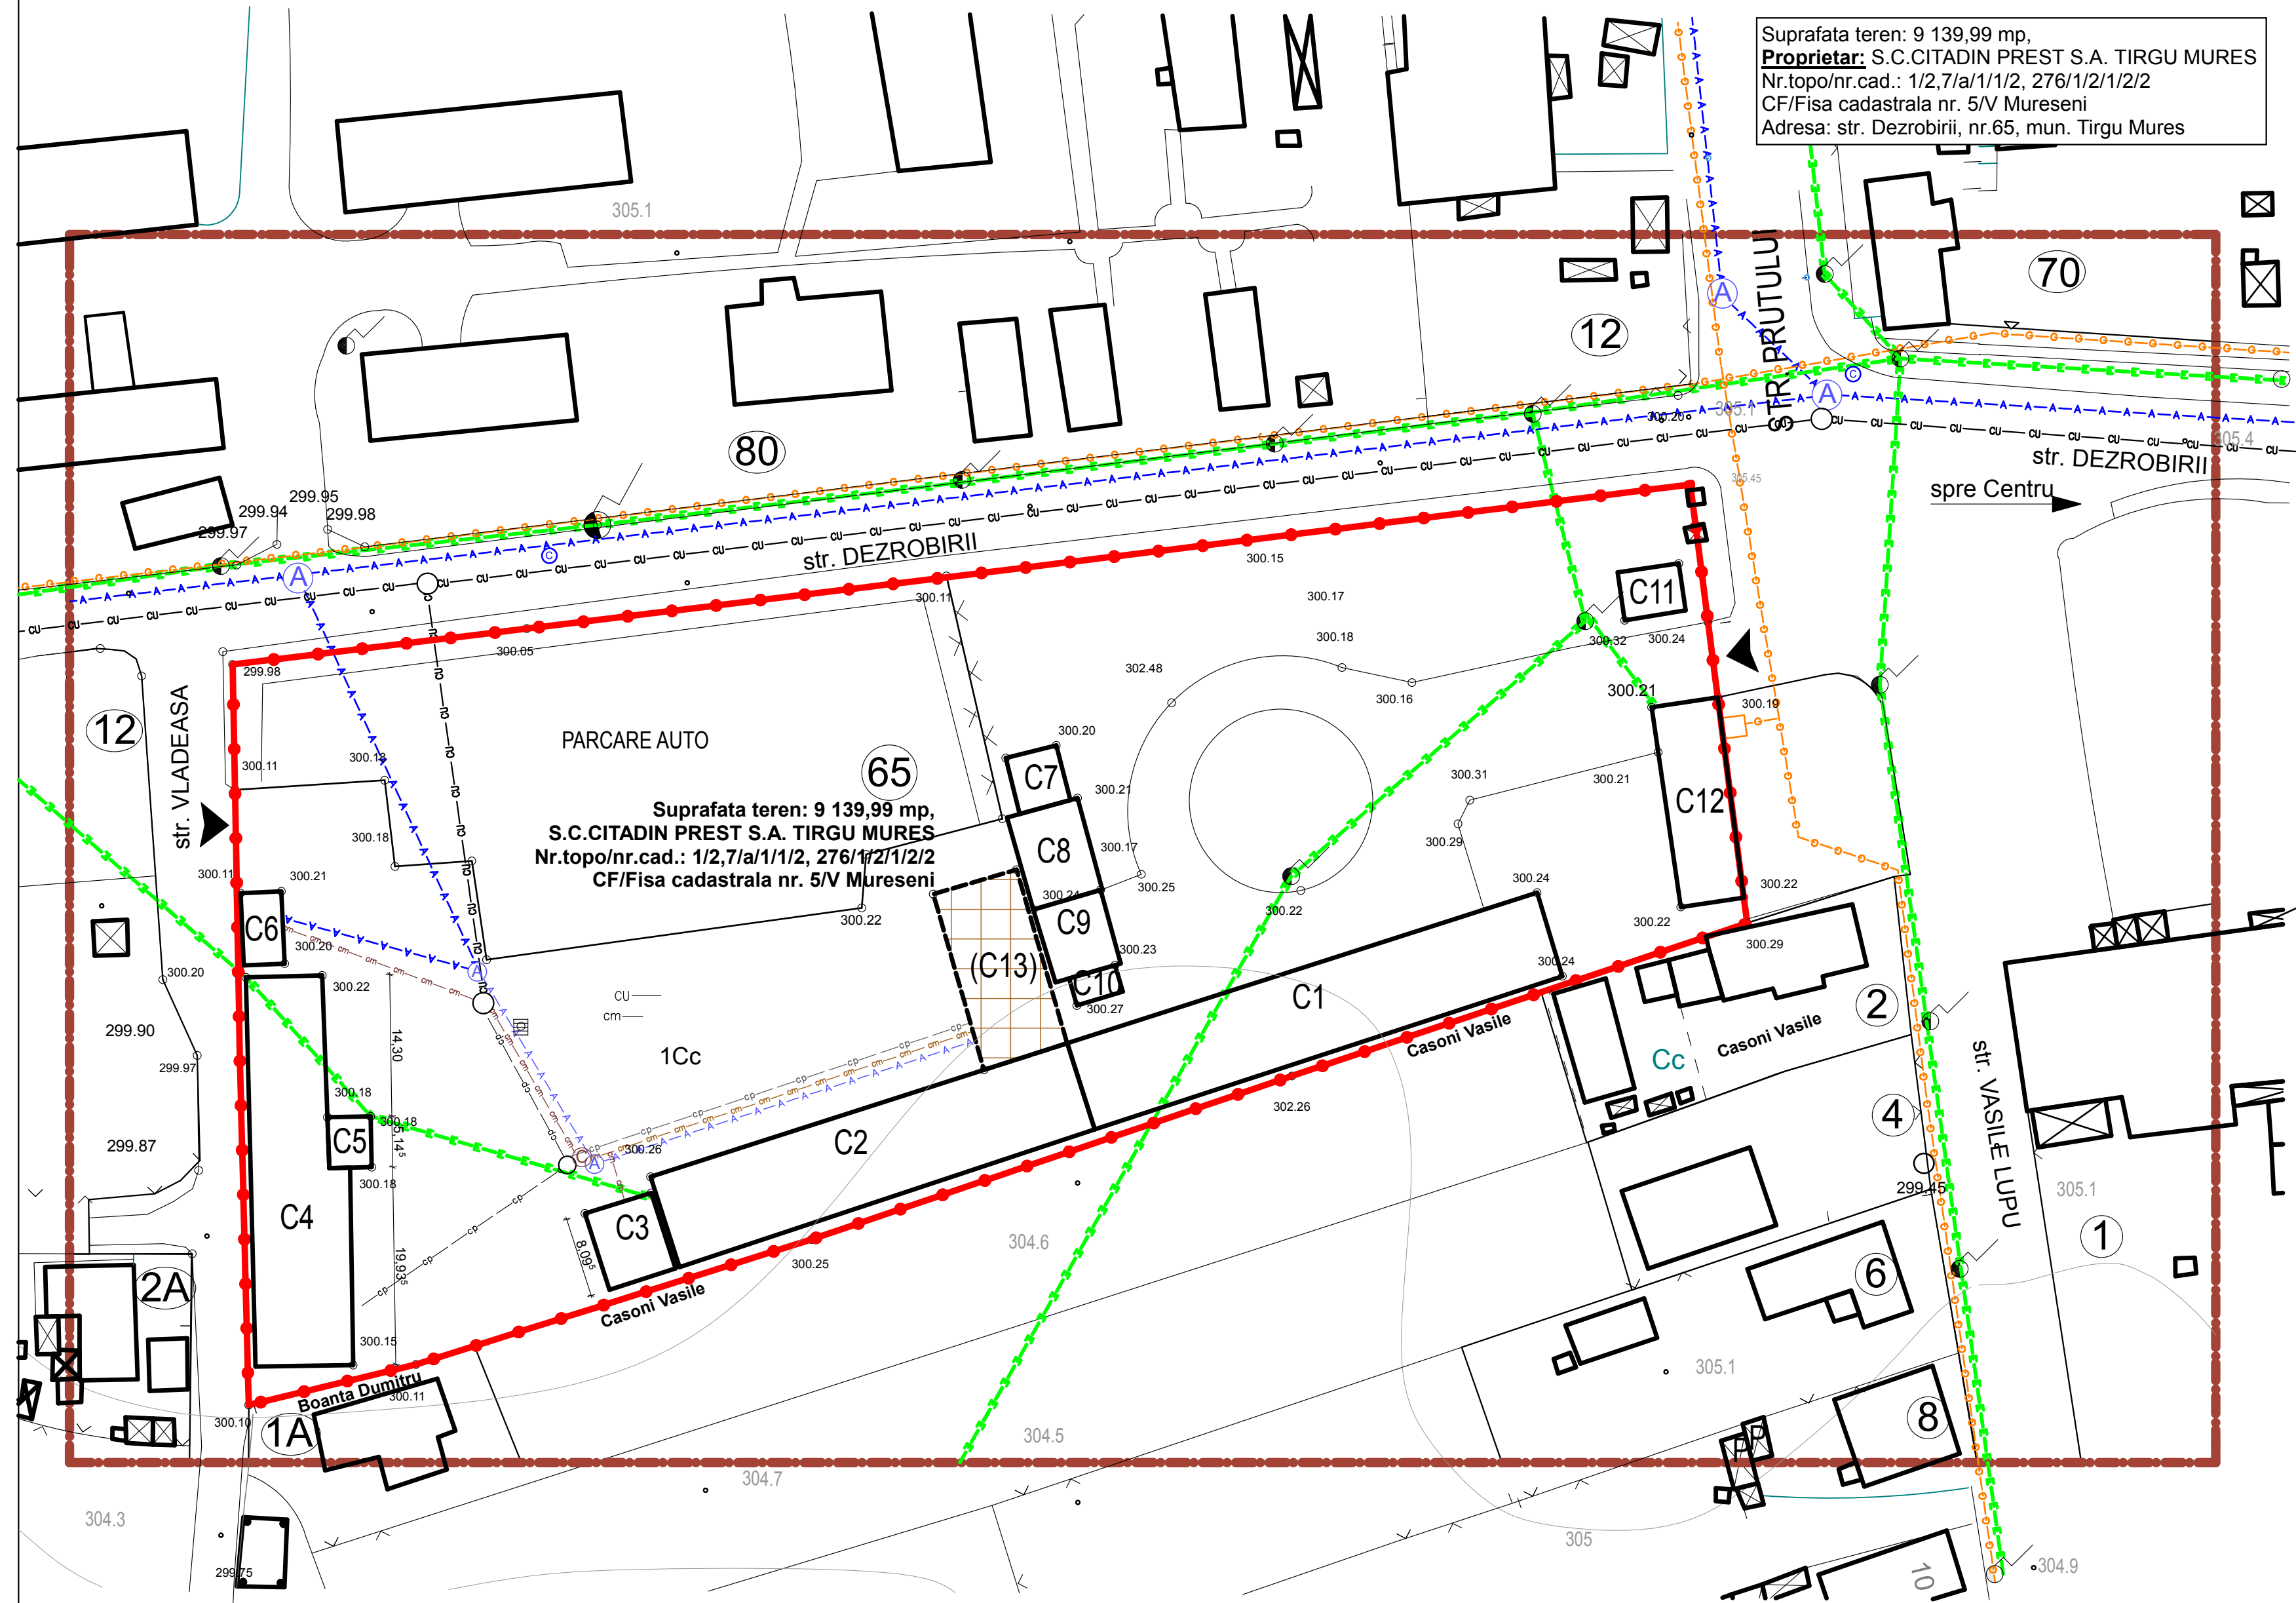

Suprafata teren: 9 139,99 mp,
S.C.CITADIN PREST S.A. TIRGU MURES
 Nr.topo/nr.cad.: 1/2,7/a/1/1/2, 276/1/2/1/2/2
 CF/Fisa cadastrala nr. 5/V Mureseni

LEGENDA:

- Limita zona studiata (Parc Industrial Vidrasau Mures)
- Limita de proprietate, parcela concesionata de, S.C. EURO GAS SYSTEMS S.R.L. Tirgu-Mures
- Constructii existente
- Cladire administrativa proiectata
- Limite de proprietate
- Acces unic pietonal si carosabil pe parcela

RETELE EDILITARE EXISTENTE

- CONDUCTA APA POTABILA
- CANAL MENAJER
- CANAL PLUVIAL
- CANAL UNITAR
- RELELE ELECTRICE AERIENTE/CABLURI DE TELECOMUNICATII
- RESEA GN
- CAMIN DE VIZITARE CANALIZARE PLUVIAL/CANALIZARE UNITARA
- CANALIZARE MENAJERA - CAMIN DE VIZITARE
- STALPI ELECTRICI
- FIRIDA GAZ
- CAMINE APA POTABILA

RETELE EDILITARE PROIECTATE

- CONDUCTA APA POTABILA
- CANAL MENAJER
- CANAL PLUVIAL

VERIFICATOR/EXPERT	SEMNATURA	CERINTA	REFERAT / EXPERTIZA NR / DATA	
sc ARCHIPROG srl -TG. MURES Aleea Carpati 3/22 Nr.aut. J-26-512-1993 tel. 0740-052-754 e-MAIL: archiprogram@rdslink.ro			Beneficiar S.C. Citadin Prest S.A. Tg. Mures Amplasament: str. Dezrobirii, nr. 65, mun. Tg.Mures, jud.Mures	Nr. Proiect 229.1/2012
Sef proiect	arh. BORSOS Aladar Anton		SCARA: 1:500	CONSTRUIRE CLADIRE CORP ADMINISTRATIV P+1E PUD
Proiectat			iunie 2012	RETELE EDILITARE U5
Desenat				