


**PUZ - RECONVERSIE ZONA FUNCTIONALA DIN CB2 IN AI3a IN VEDEREA CONST. SPATIU DE DEPOZITARE**  
 LOC. TG MURES - JUD. MURES

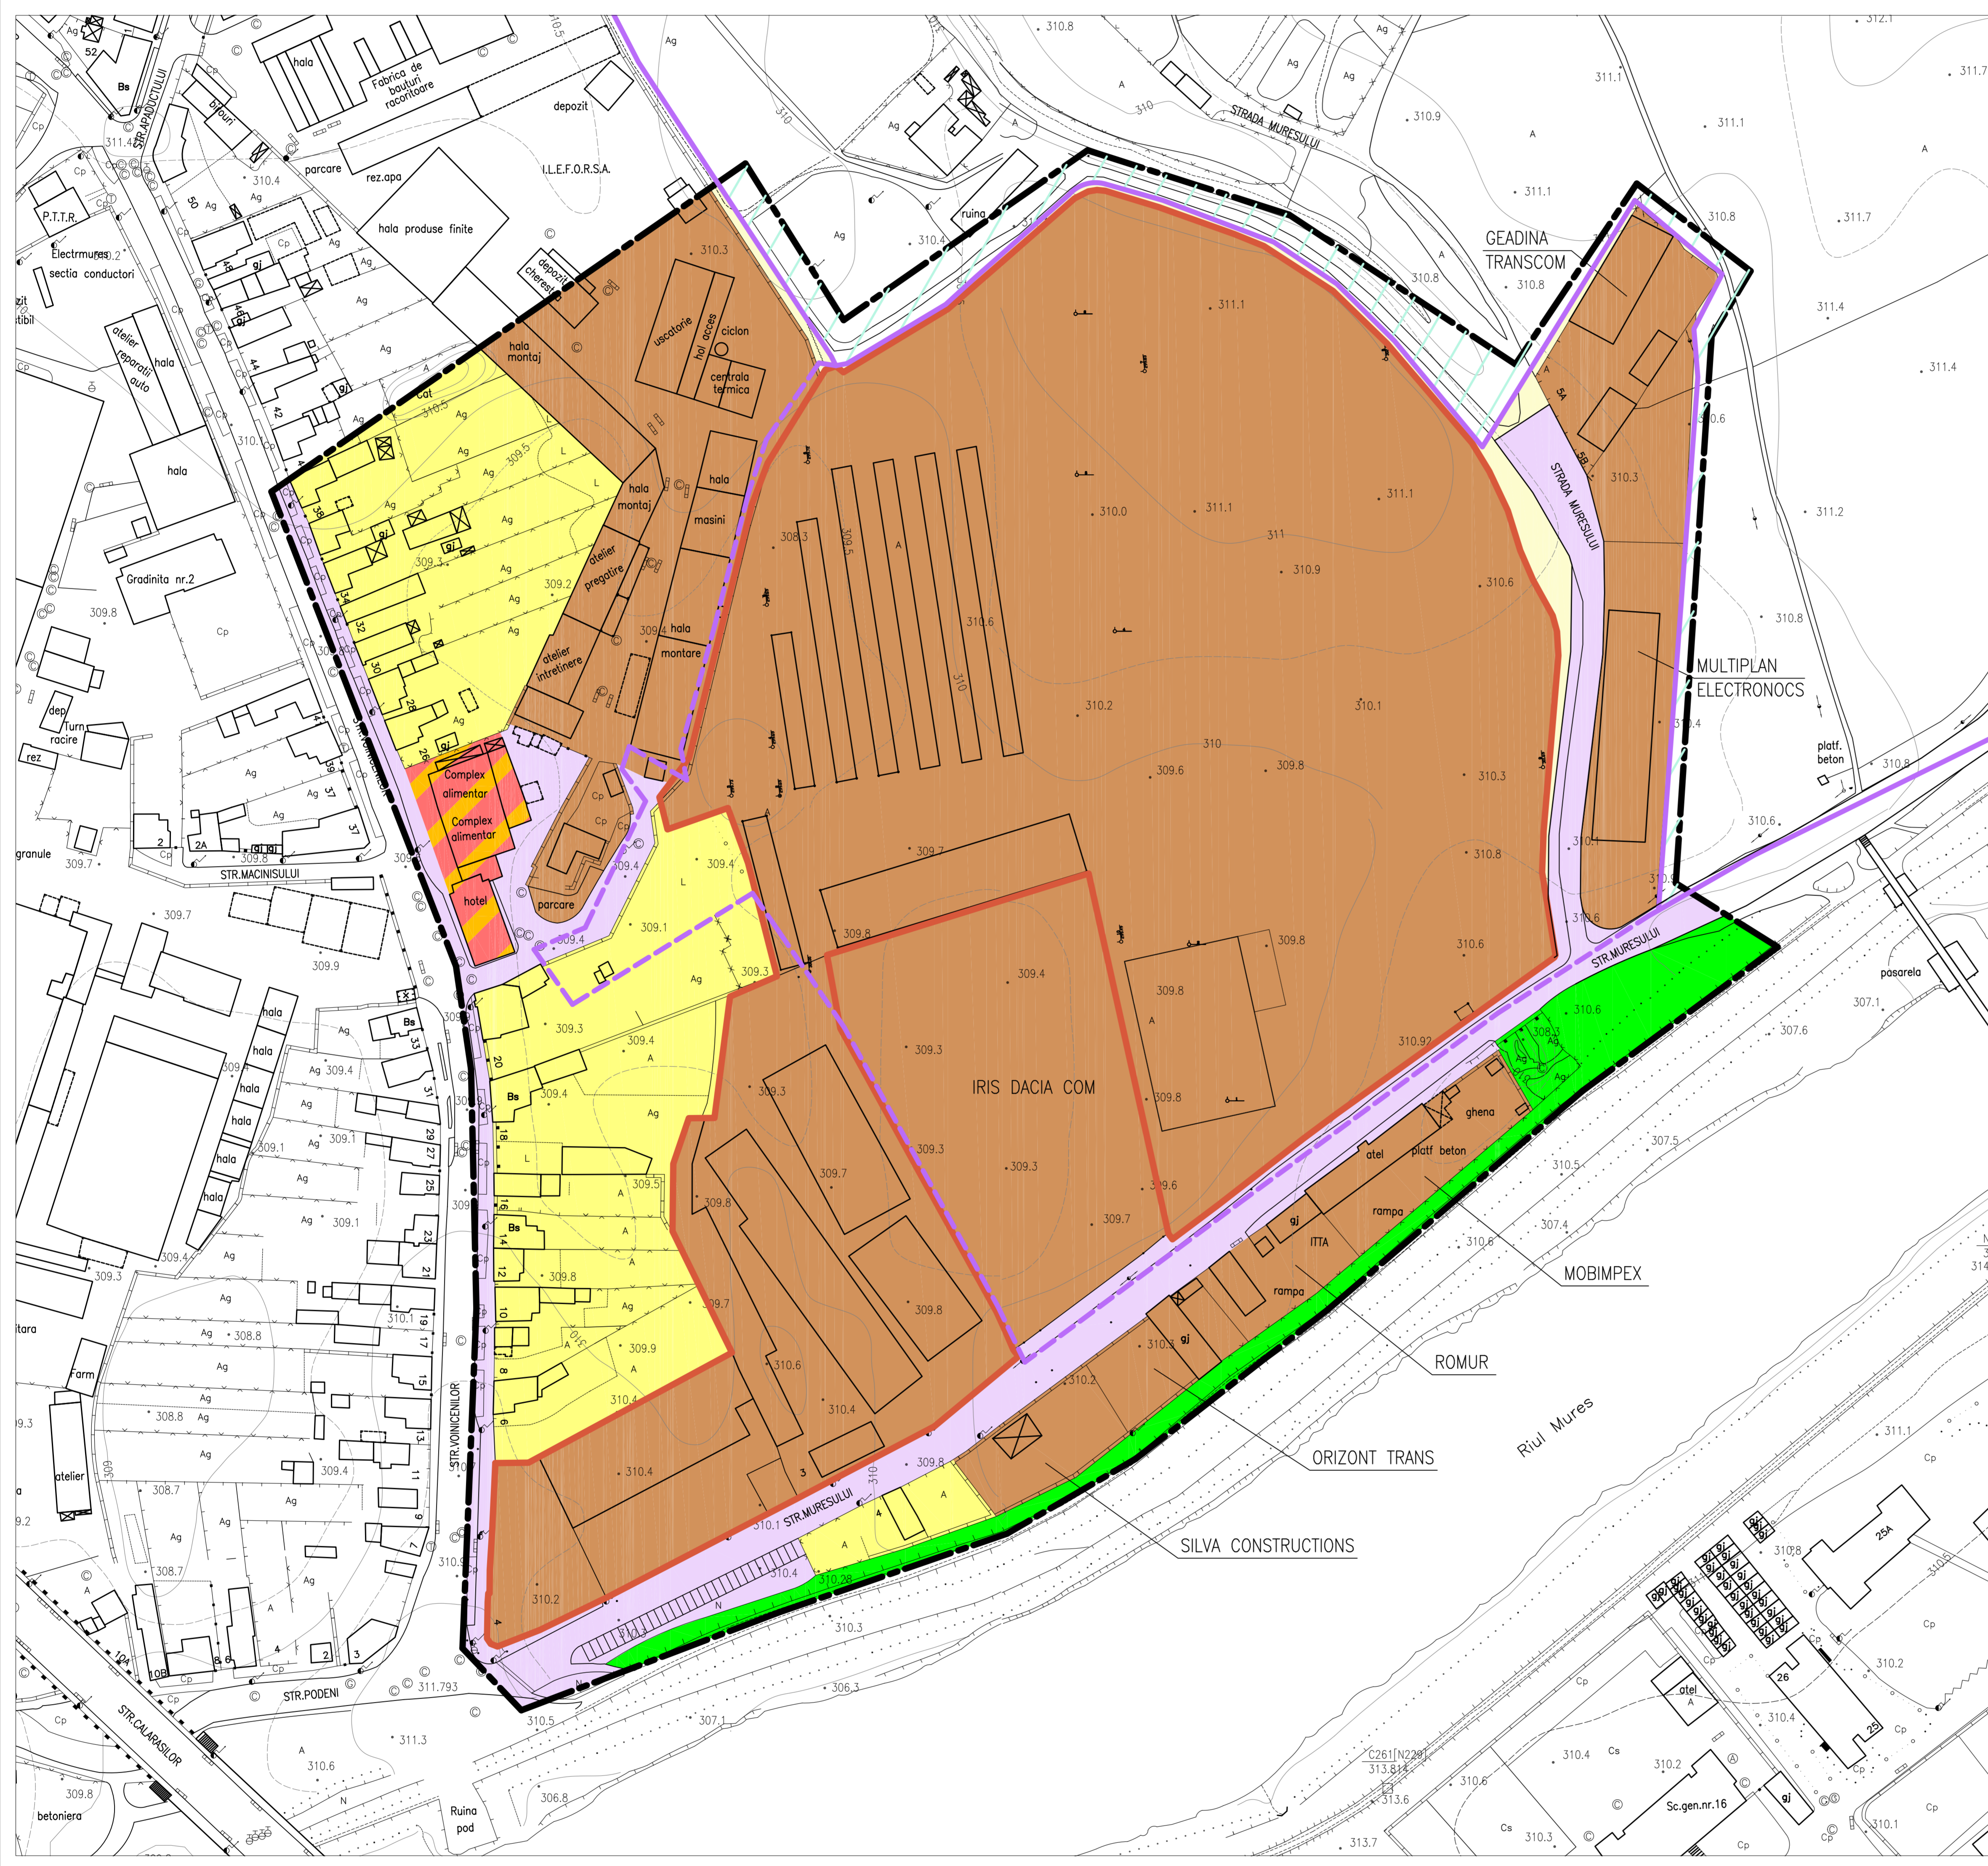

**LEGENDA:**

**LIMITE:**

- LIMITA ADMINISTRATIVA TIRGU MURES
- LIMITA INTRAVILAN TIRGU MURES
- LIMITA UTR CB2 PROPUS
- LIMITA UTR CB2 DESFINATATA
- LIMITA ZONA STUDIATA
- LIMITA PROPRIETATE SAIFAMM

**ZONIFICARE FUNCTIONALA:**

- ZONA PENTRU LOCUITE
- ZONA INSTITUTI PUBLICE, SERVICII SI FUNCTII COMPLEMENTARE
- TERENURI AGRICOLE IN INTRAVILAN
- ZONA UNITATI INDUSTRIALE, DEPOZITARE
- ZONA CAI DE COMUNICATIE RUTIERA SI AMENAJARI AFERENTE
- ZONA PLANTATE, PROTECTIE CURSURII DE APE
- ZONA UTR CB2 CARE SE PASTREAZA URMAND A FI STUDIATA URBANISTIC INTR-O DOCUMENTATIE ULTERIOARA

BILANT TERITORIAL ZONA STUDIATA					
NR. ART.	TERITORIUL AFERENT	EXISTENT		PROPUIS	
		Ag	S	Ag	S
1.	ZONA DE LOCUITE	2.207	13,61	2.207	13,61
2.	ZONA AGRICOLA	0,671	4,35	0,683	4,70
3.	ZONA INSTITUTI PUBLICE, SERVICII	0,150	1,02	0,150	1,02
4.	ZONA UNITATI INDUSTRIALE	10,186	69,08	10,186	69,08
5.	ZONA VERDE, PROTECTIE CURSURII DE APE	0,426	2,86	0,426	2,86
6.	ZONA CAI DE COMUNICATIE RUTIERA	1,306	8,86	1,306	8,71
TOTAL		14,746	100	14,746	100

POTmaxim prop. = 50,00%  
 CUTmaxim prop. = 4,50 mc/mp teren

	str. Revolutiei nr. 22, Tg-Mures-RO nr. fax 0365-217822 arhitectonpro@yahoo.com		BENEFICIAR S.C. SAIFAMM PROD S.R.L. Str. Muresului, Fr. Nr. Loc. Tg-Mures JUDELEA MURES	PROIECT NR. 24020111 P.U.Z.
	Specificatie: Nume: Semnatura: SCALA: 1:1 000			
dat proiect: ARH. KOVACS ANGIELA proiectant: ARH. KOVACS ANGIELA desenat: TR. PIR. GALIN LUDOVIC	DATA: 11.2011		PLANSA NR. A.06	