


PLAN URBANISTIC ZONAL

REGLEMENTARI URBANISTICE IN VEDEREA CONSTRUIRII UNUI ANSAMBLU REZIDENTIAL NOU str. VOINICENILOR fn TG.MURES

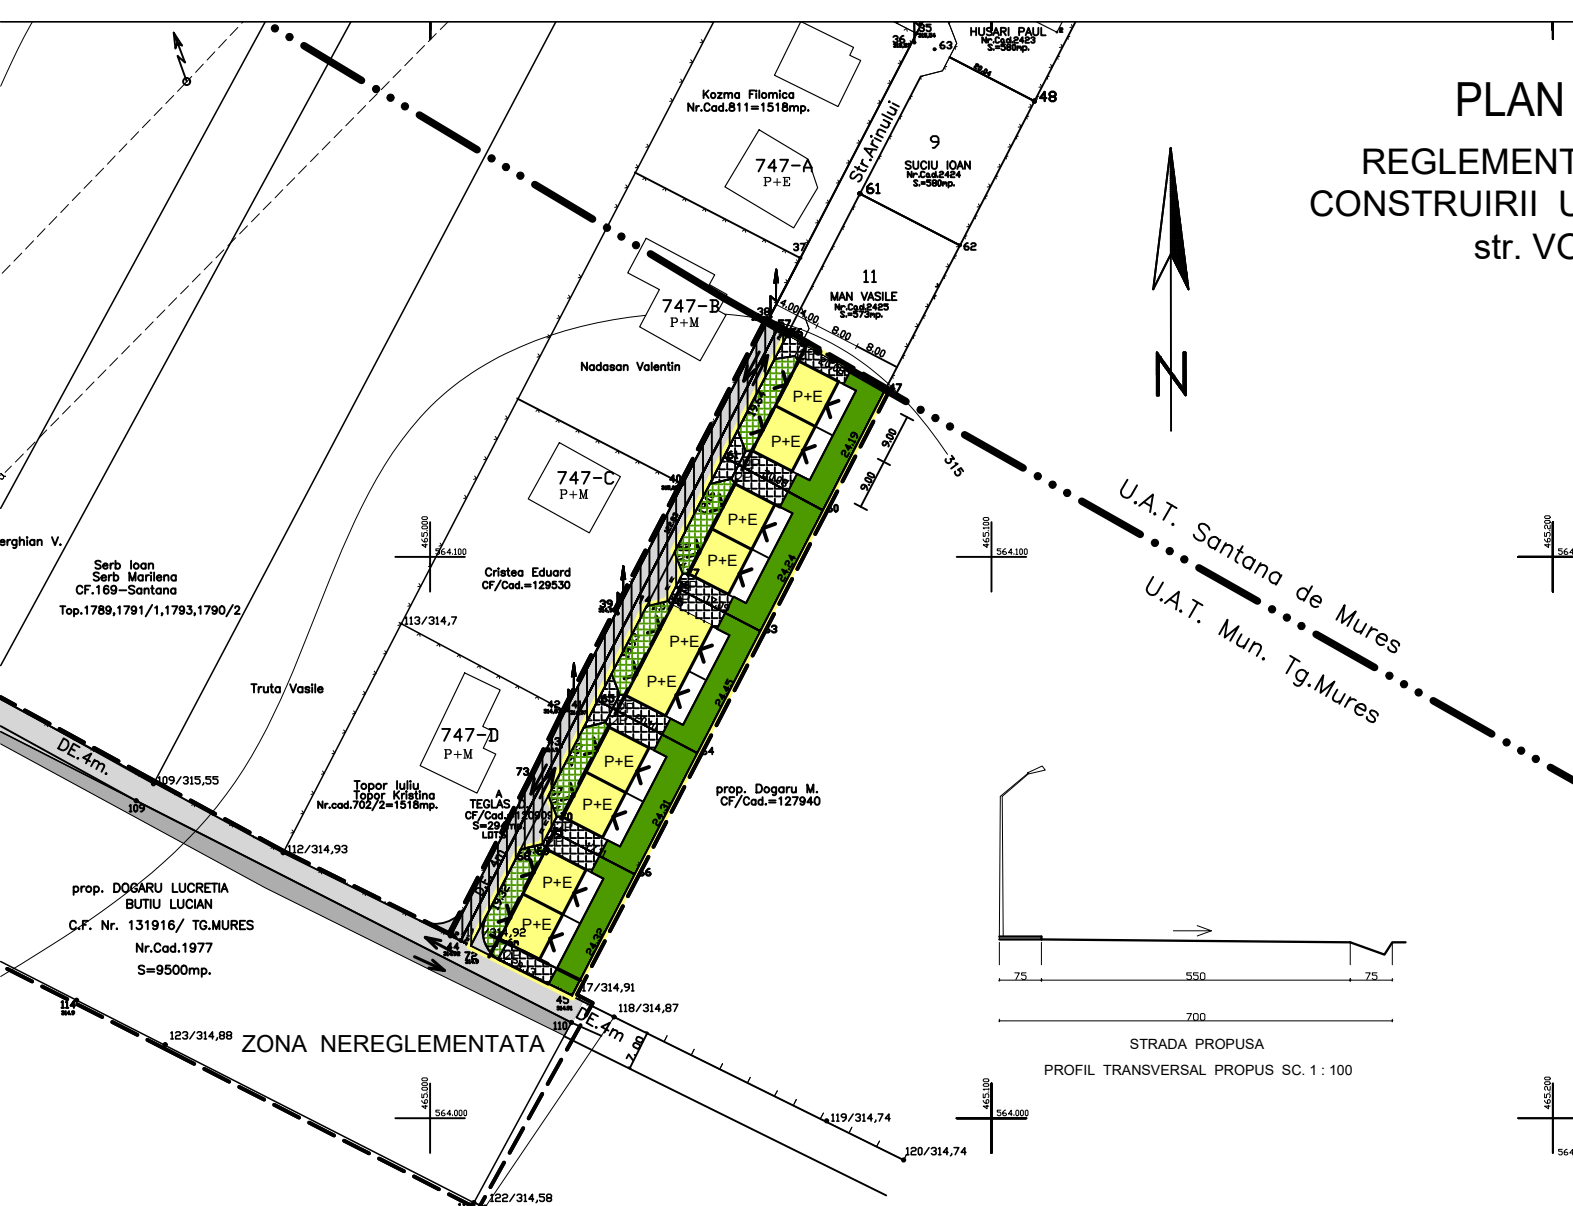

REGLEMENTARI URBANISTICE - PROPUNERI

LEGENDA

- LIMITE**
- LIMITA INTRAVILANULUI
 - LIMITA ZONEI STUDIASTE
 - LIMITA DE PROPRIETATE

- ZONIFICARE FUNCTIONALA**
- ZONA ADMINISTRATIE
 - DRUM EXISTENT SI PROPUS
 - DRUM PRIVAT EXISTENT
 - ZONE VERZI
 - PARCARI
 - INTRARE IN CLADIRE
 - ALINIAMENT

CONFIGURATIA FUNCTIONALA A ZONEI


- ZONA DE LOCUIT

POT = 30% , CUT = 0.6 LA P+1

ZONA NEREGLEMENTATA

BILANT TERITORIAL

	Teritoriu aferent	Existent mp	Existent %	mp	Propus %
1.	Teren arabil intravilan	2405	17.49	-	-
2.	Zona de locuit	-	-	2397	17.43
4.	Circulatii carosabile publice	1288	9.36	1799	13.08
5.	Circulatii carosabile private	562	4.08	570	4.14
6.	Teren nereglementat	9500	69.07	8989	65.35
	Total zona studiata	13755	100.00	13755	100.00

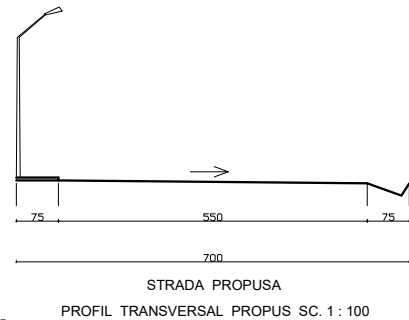

sc VIA MODUL srl C.U.I. 14357551 J26 / 900 / 2001 TG.MURES	PLAN URBANISTIC ZONAL REGLEMENTARI URBANISTICE IN VEDEREA CONSTRUIRII UNUI ANSAMBLU REZIDENTIAL NOU str. VOINICENILOR fn TG. MURES	PR.NR. 513 tr. III 2014
	BENEFICIARI TEGLAS ANICA si DANIEL	
Pr. arh. MARIA DRAGOTA TNA 1431	REGLEMENTARI URBANISTICE SC. 1 : 1000	FAZA PUZ PL. S/ 2a