

PUZ PLAN URBANISTIC ZONAL








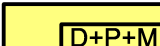





INTRODUCERE IN INTRAVILAN SI REGLEMENTARE ZONA IN SCOPUL CONSTRUIRII A DOUA CASE UNIFAMILIALE


Tg. Mures, str. Viile Dealul Mic f.n.

4) regim juridic



LEGENDA

-  LIMITA INTRAVILAN EXISTENT CONF.PUG APROBAT (HCLM 257/19.12.2002)
-  LIMITA ZONEI STUDIATE
-  LIMITA PROPRIETATI STUDIATE (1400,0 mp+1400,0 mp)
-  ZONA DE LOCUIT EXISTENT
-  STR. VIILE DEALUL MIC
-  ALBIA PARAULUI ROKA NEAMENAJATA
- * REGLEMENTARI PROPUSE**
-  LIMITA INTRAVILANULUI PROPOS
-  PARCELE CONSTRUIBILE
-  DRUM DE DESERVIRE PENTRU INTRETINERE ALBIE
-  STRADA LOCALA PROPUSA PENTRU MODERNIZARE
- * REGIM JURIDIC**
-  DOMENIU PUBLIC DE INTERES LOCAL
-  PROPRIETATE PRIVATA A PERSOANELOR FIZICE SI JURIDICE
-  TEREN PROPOS PT TRECERE IN DOMENIU PUBLIC DE INTERES LOCAL (170,5 mp)-LARGIRE STRADA

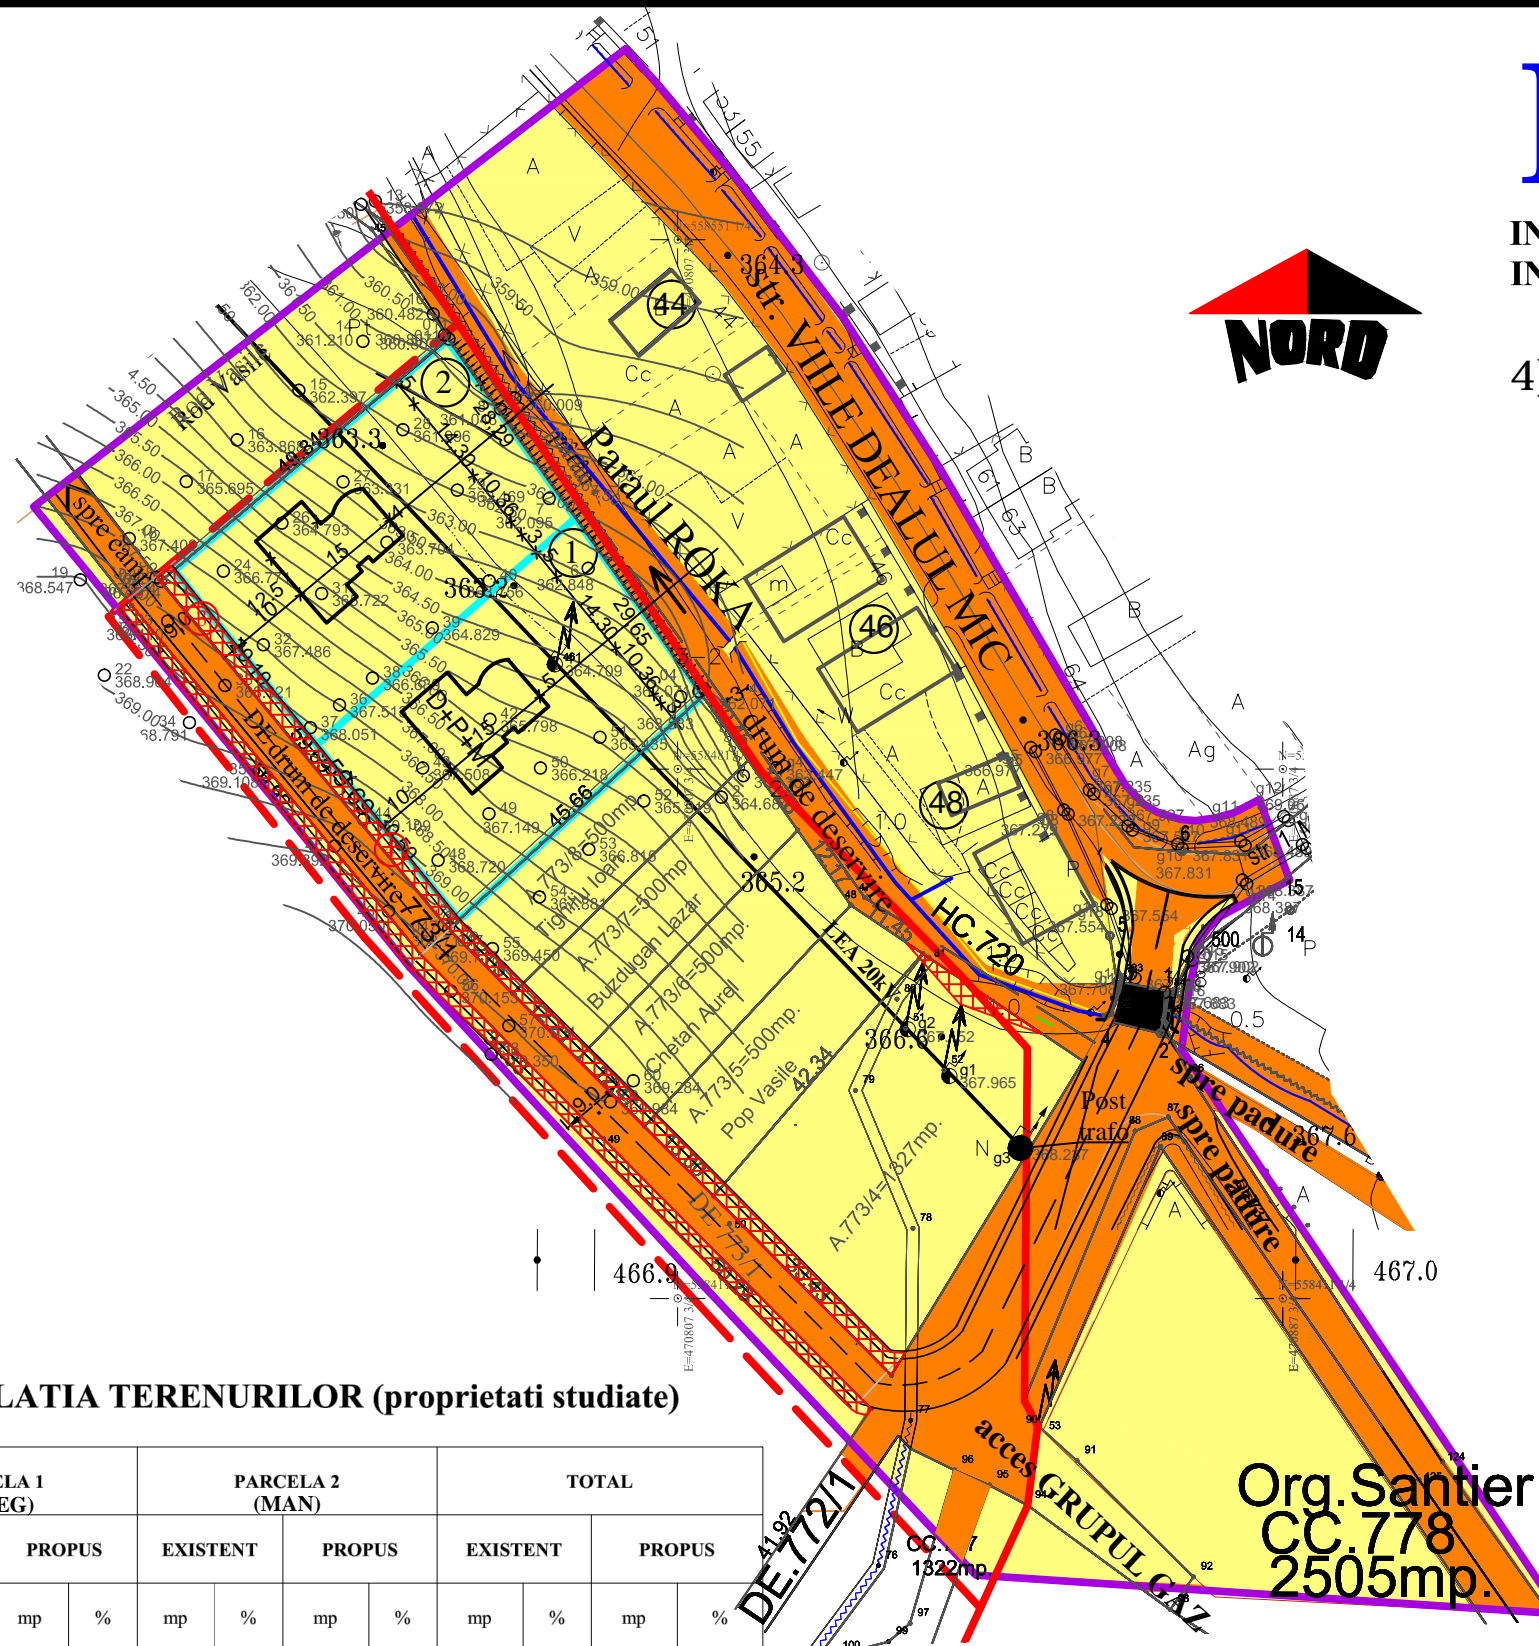

CIRCULATIA TERENURILOR (proprietati studiate)

TITLU DE PROPRIETATE	PARCELA 1 (HIDEG)		PARCELA 2 (MAN)		TOTAL							
	EXISTENT		PROPOS		EXISTENT		PROPOS		EXISTENT		PROPOS	
	mp	%	mp	%	mp	%	mp	%	mp	%	mp	%
Proprietate privata	1400,0	100,0	1318,5	94,2	1400,0	100,0	1311,0	93,6	2800,0	100,0	2629,5	93,9
Propus pt trecere in domeniu public	---	---	81,5	5,8	---	---	89,0	6,4	---	---	170,5	6,1
TOTAL	1400,0	100,0	1400,0	100,0	1400,0	100,0	1400,0	100,0	2800,0	100,0	2800,0	100,0

S.C. "PROIECT" S.R.L.			Beneficiari:		Pr.nr. 103.0/2014
TG. MUREȘ J26-621-1991			HIDEG IOAN FLORIN SI SOTIA Tg. Mures, str. PETRU DOBRA NR. 47/9 MAN LASZLO SI SOTIA		
Director	cons. jr. Simó I.	Sc:	INTRODUCERE IN INTRAVILAN SI REGLEMENTARE ZONA IN SCOPUL CONSTRUIRII A DOUA CASE UNIFAMILIALE Tg. Mures, str. Viile Dealul Mic f.n.		Faza PUZ
Sef proiect	arh. Keresztes G.	1:1000	REGIM JURIDIC		Pl.nr. 4
Desenat	teh. Gyeresi M.	DATA 2015			